



NOTE: - DO NOT SCALE. USE FIGURED DIMENSIONS ONLY.  
 - THIS DRAWING IS TO BE READ IN CONJUNCTION WITH ALL RELEVANT SPECIFICATIONS AND DRAWINGS.  
 - ALL DIMENSIONS TO BE CHECKED ON SITE.  
 - IN THE EVENT OF ANY DISCREPANCIES BETWEEN DRAWINGS THE CONTRACTOR IS TO INFORM THE ARCHITECT IMMEDIATELY.


REV.	DATE	DESCRIPTION	DRWN	CHKD	APPRD.

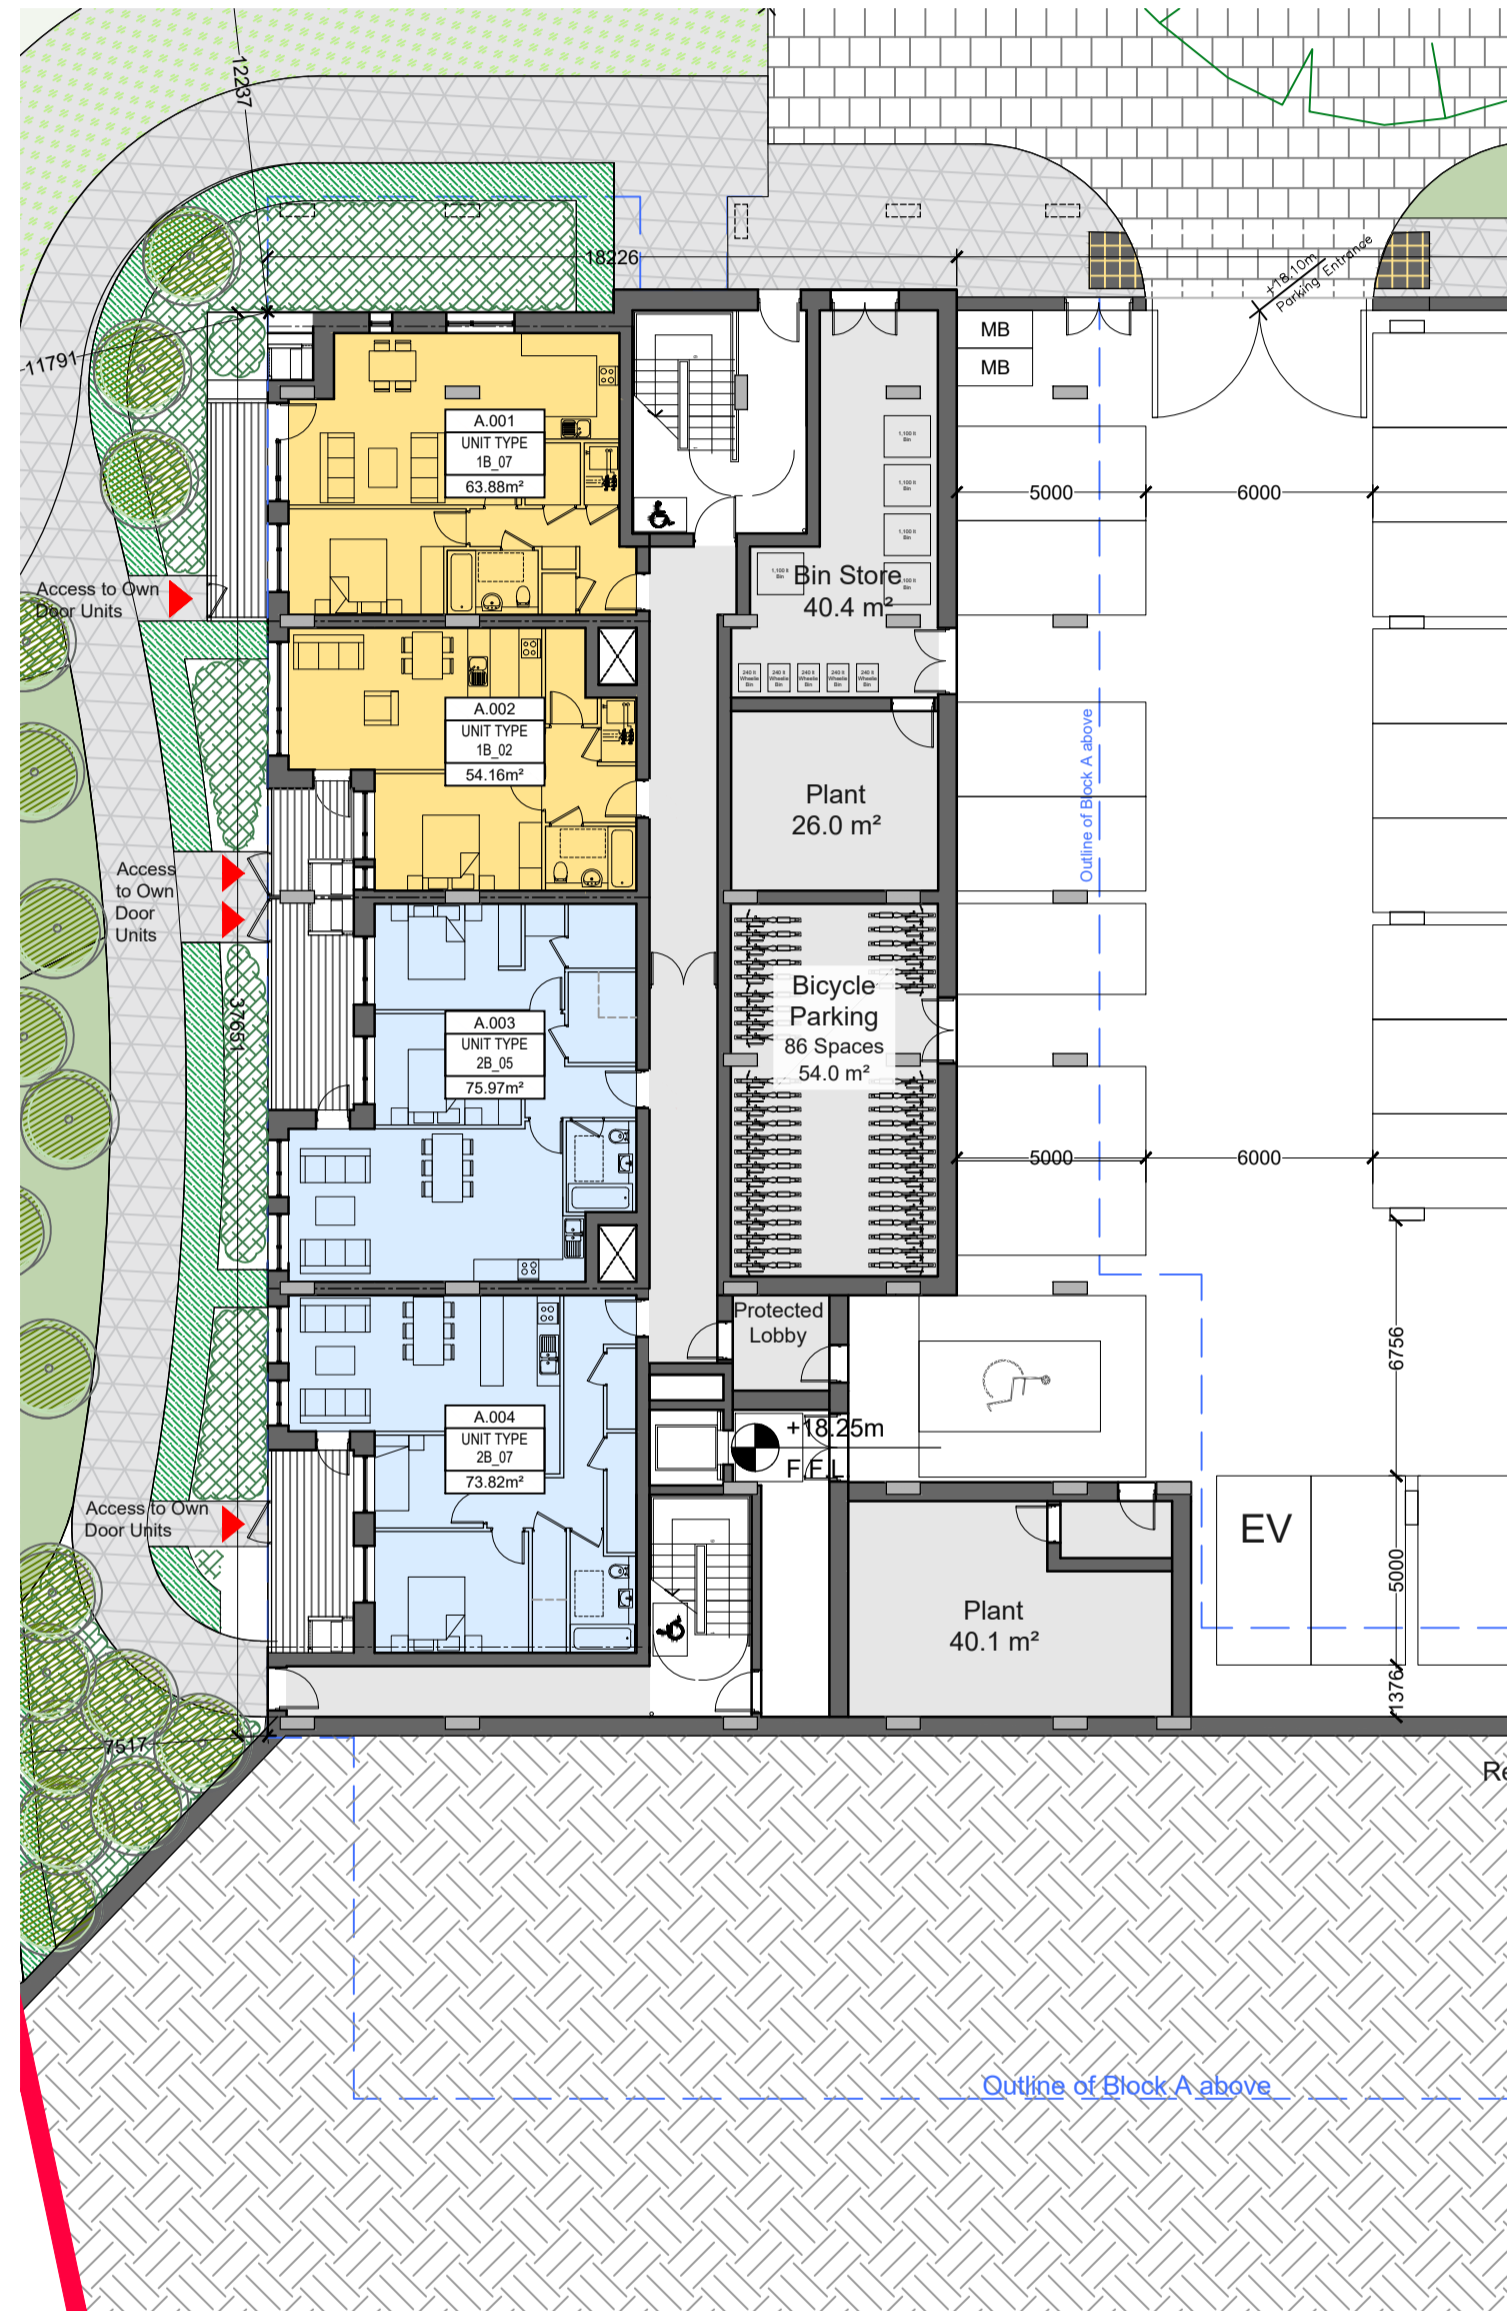

**Block A**  
**Ground Floor Plan - Parking Level**  
 Scale 1:200@A1

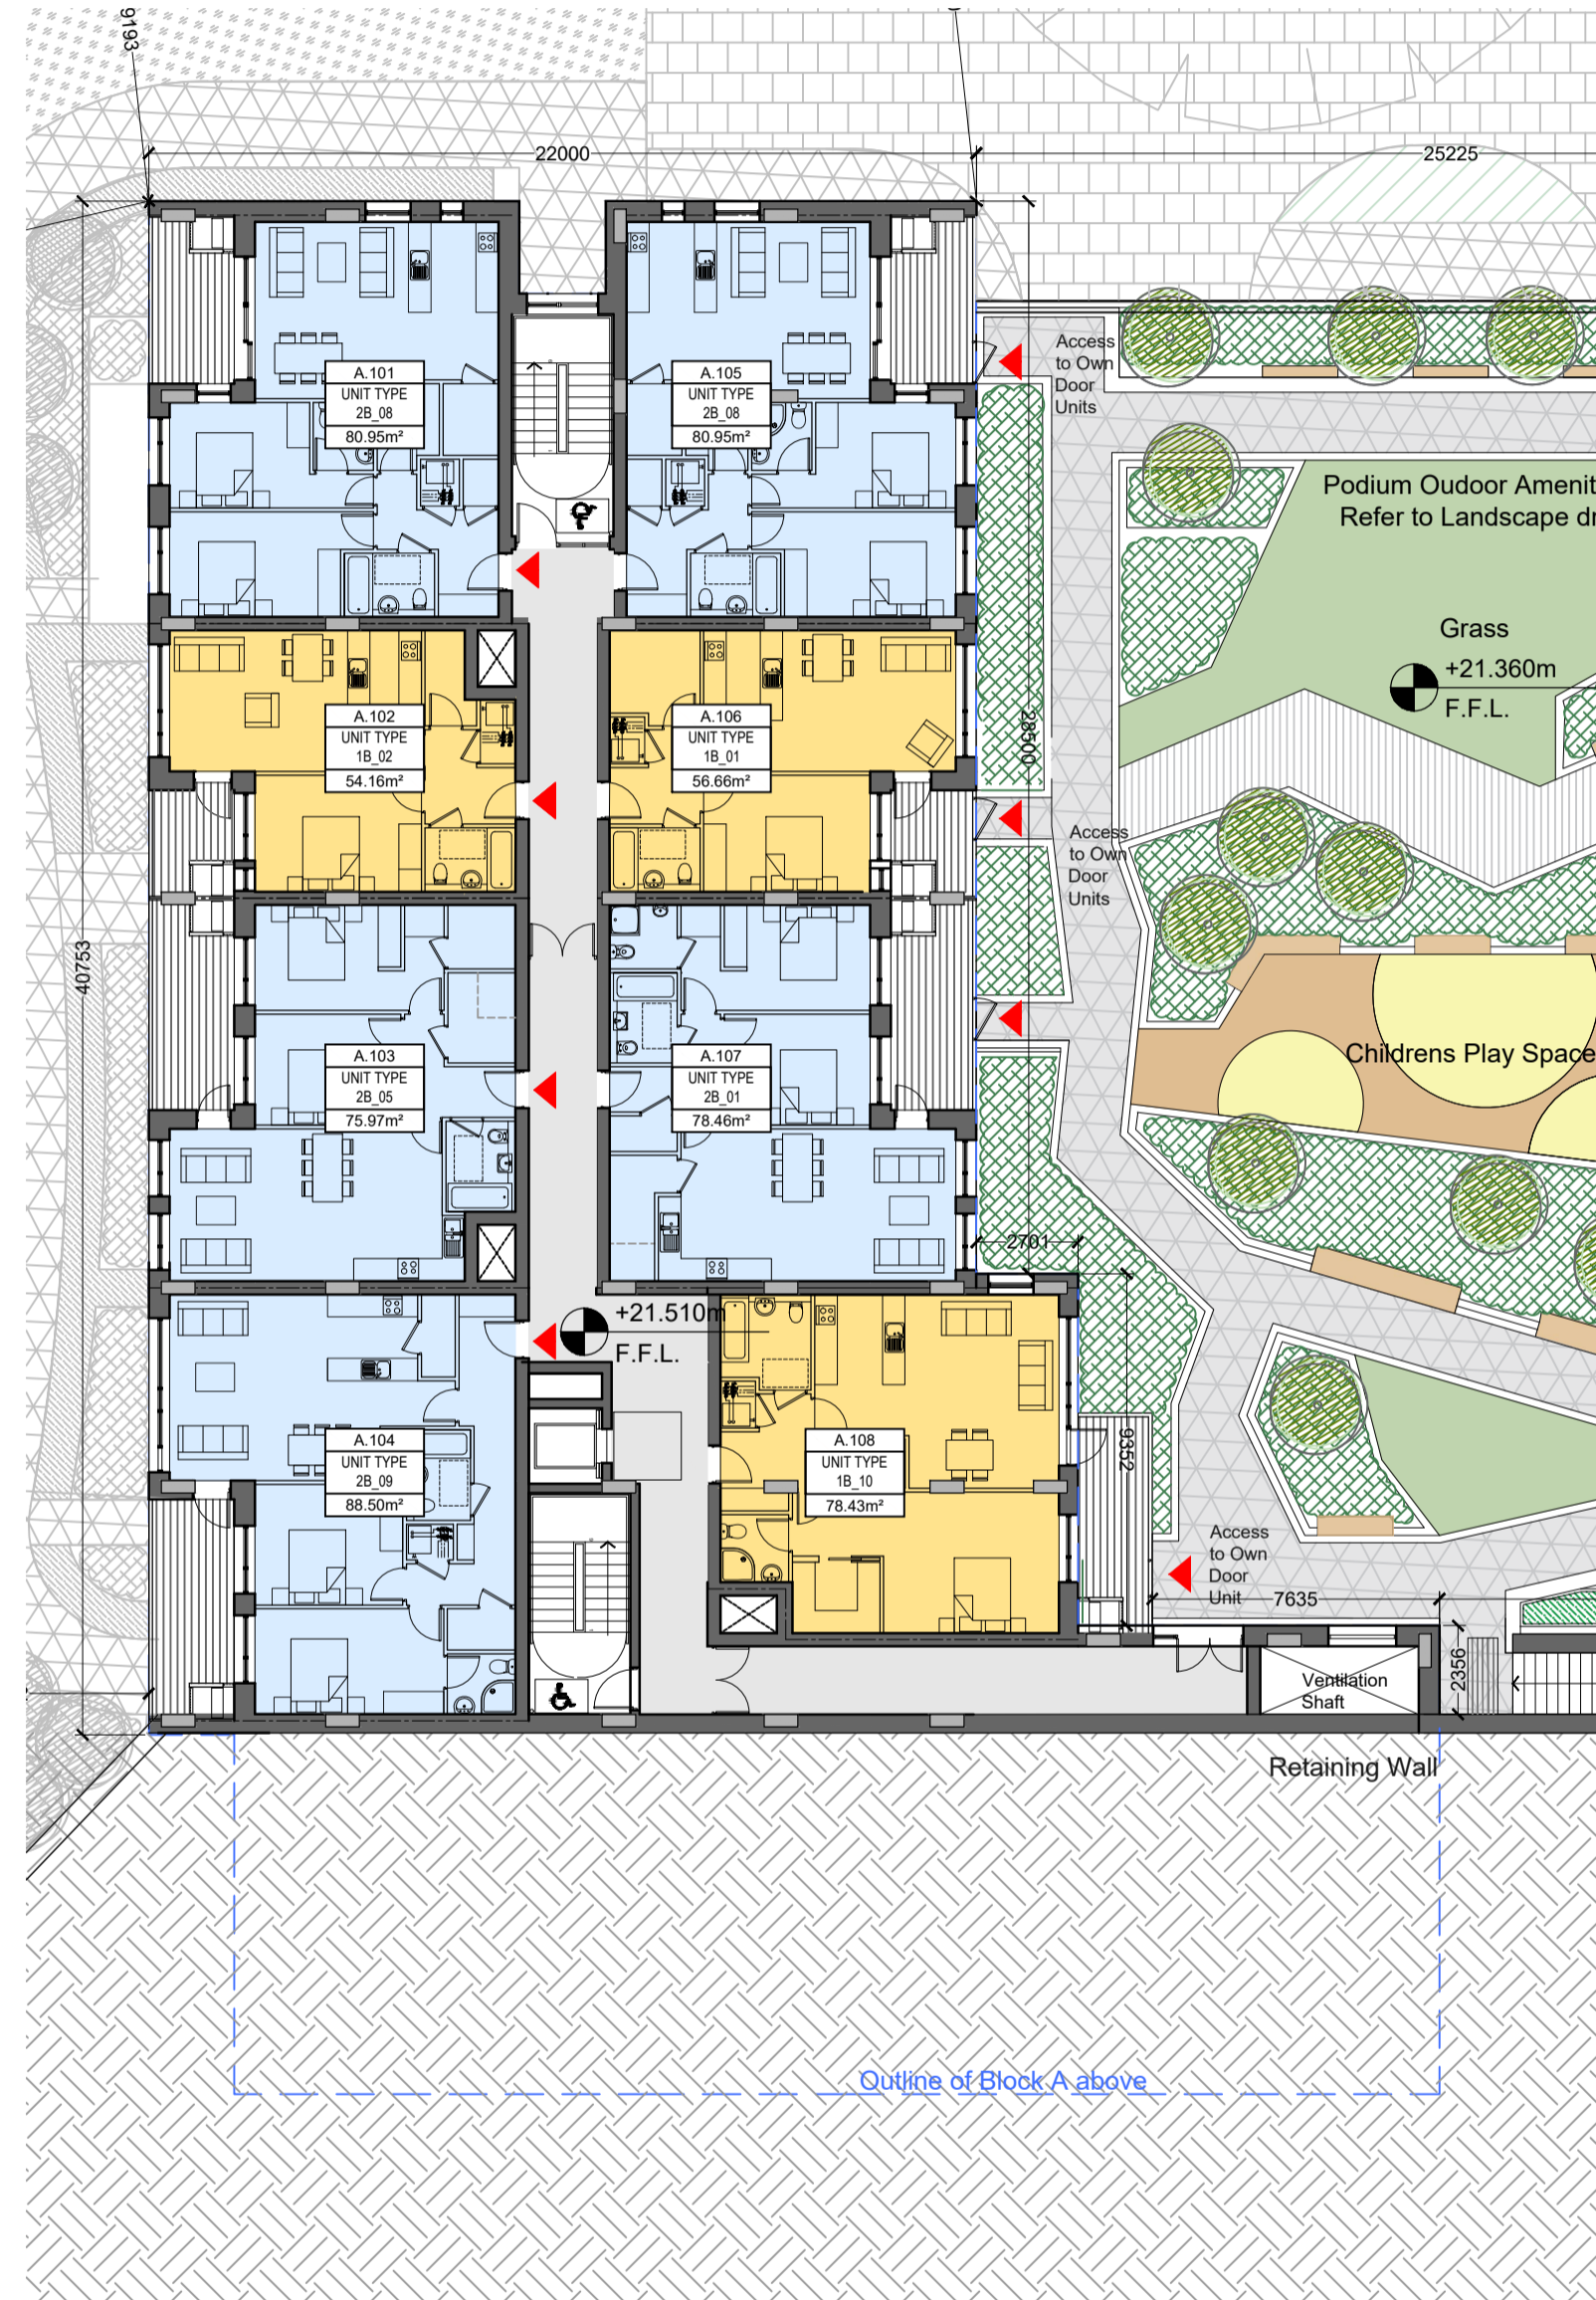


**Block A**  
**First Floor Plan**  
 Scale 1:200@A1

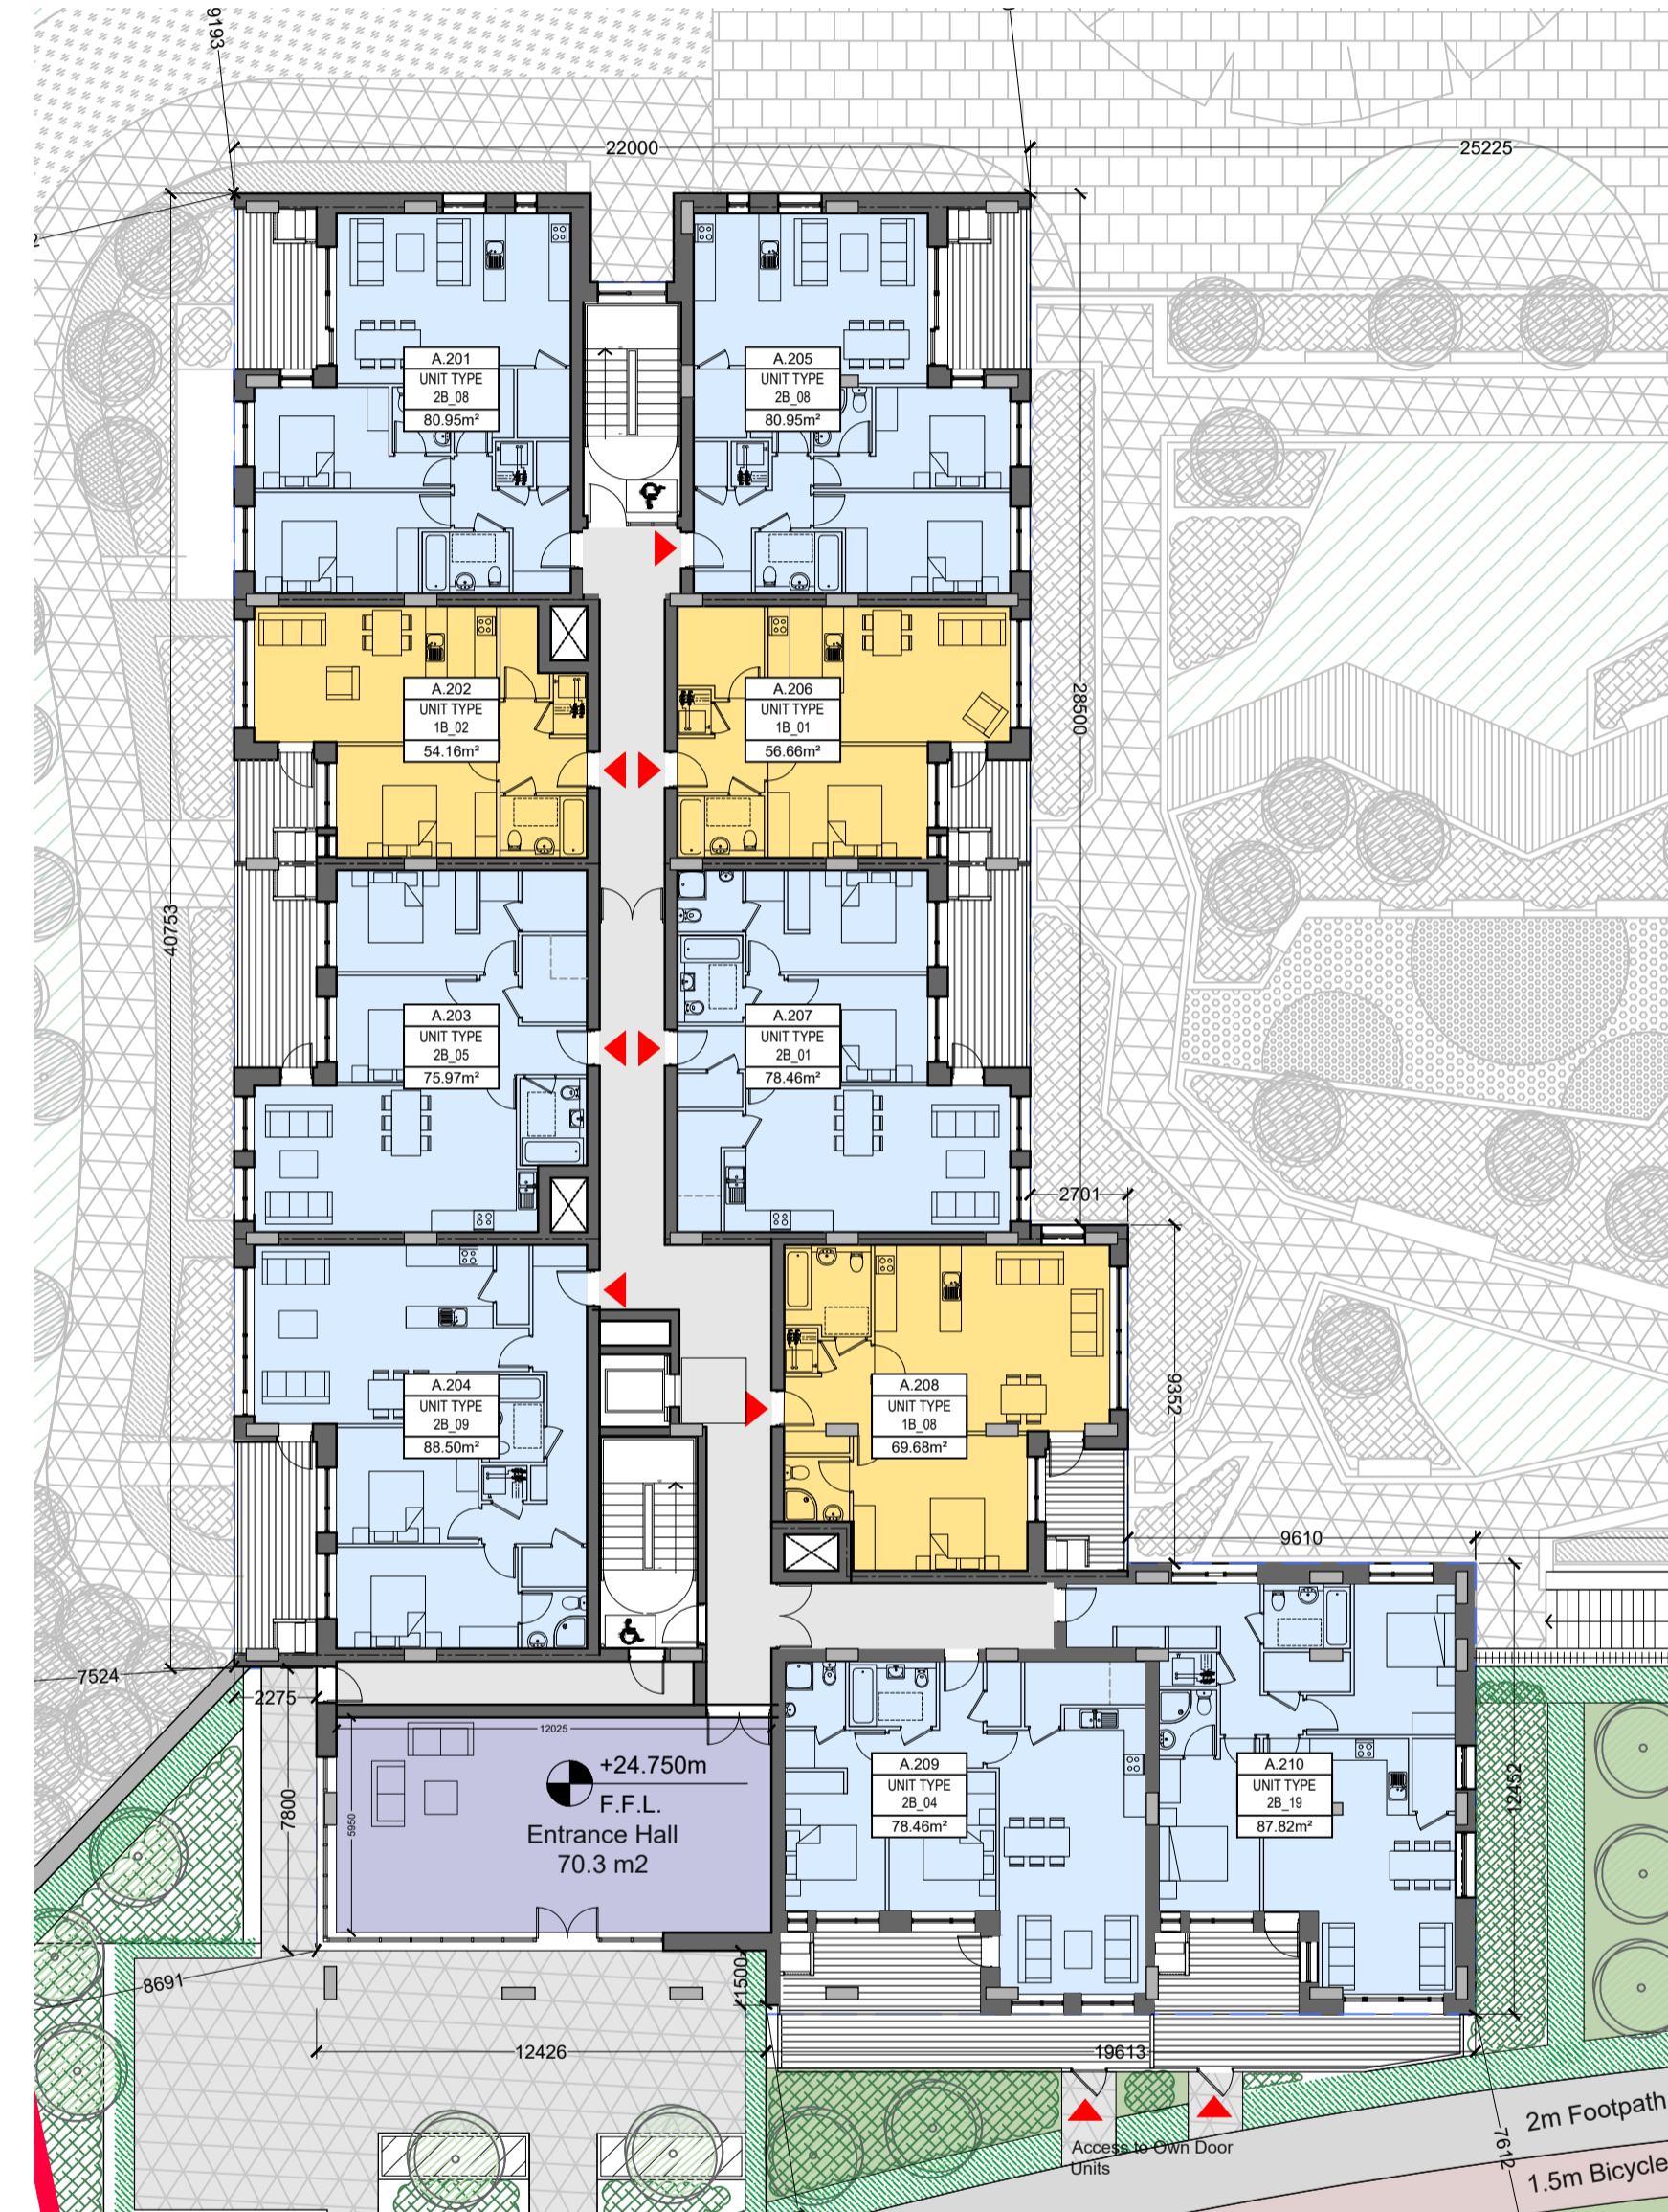

**Block A**  
**Second Floor Plan - Street Access Level**  
 Scale 1:200@A1

**NOTES**  
 1. ALL DIMENSIONS IN MILLIMETERS  
 2. FURNITURE AND FITTINGS SHOWN ARE INDICATIVE

**LEGEND:**  
 1-Bed Units  
 2-Bed Units  
 SITE BOUNDARY  
 ADJOINING SITE ALSO IN CONTROL OF THE APPLICANT  
 RIGHTS OF WAY / WAYLEAVES  
 - - - - - INDICATES FINISHED FLOOR LEVEL

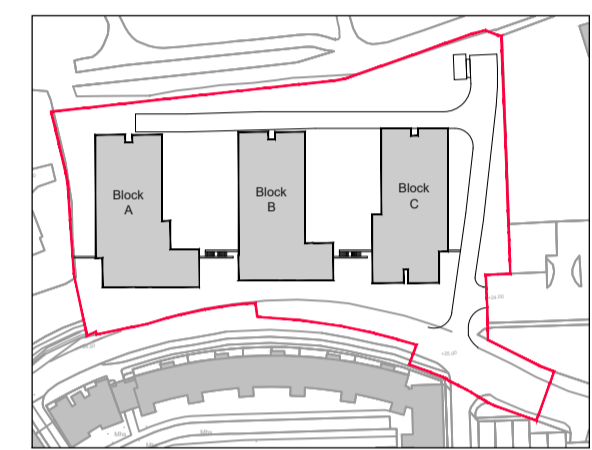

**Key Plan**  
 Scale 1:2500@A1

WILSON ARCHITECTURE



St Patrick's Place, Wellington Rd., Cork t: 353-21-455255 e: info@wilsonarchitecture.ie  
 36 Pembroke Rd, Dublin 4 t: 353-1-6601866 w: www.wilsonarchitecture.ie

Apartment Development Ballincollig O'Flynn Construction		Block A Ground, 1st & 2nd Floor Plan	
SCALE	DATE	DRAWN BY	DESIGNED BY
1:200@A1	May 2022	BOC	PH
			1921-PL-200

© COPYRIGHT! This drawing or design may not be reproduced without permission