



NOTE: - DO NOT SCALE. USE FIGURED DIMENSIONS ONLY.
 - THIS DRAWING IS TO BE READ IN CONJUNCTION WITH ALL RELEVANT SPECIFICATIONS AND DRAWINGS.
 - ALL DIMENSIONS TO BE CHECKED ON SITE.
 - IN THE EVENT OF ANY DISCREPANCIES BETWEEN DRAWINGS THE CONTRACTOR IS TO INFORM THE ARCHITECT IMMEDIATELY.


REV.	DATE	DESCRIPTION	DRWN	CHKD	APPRD.

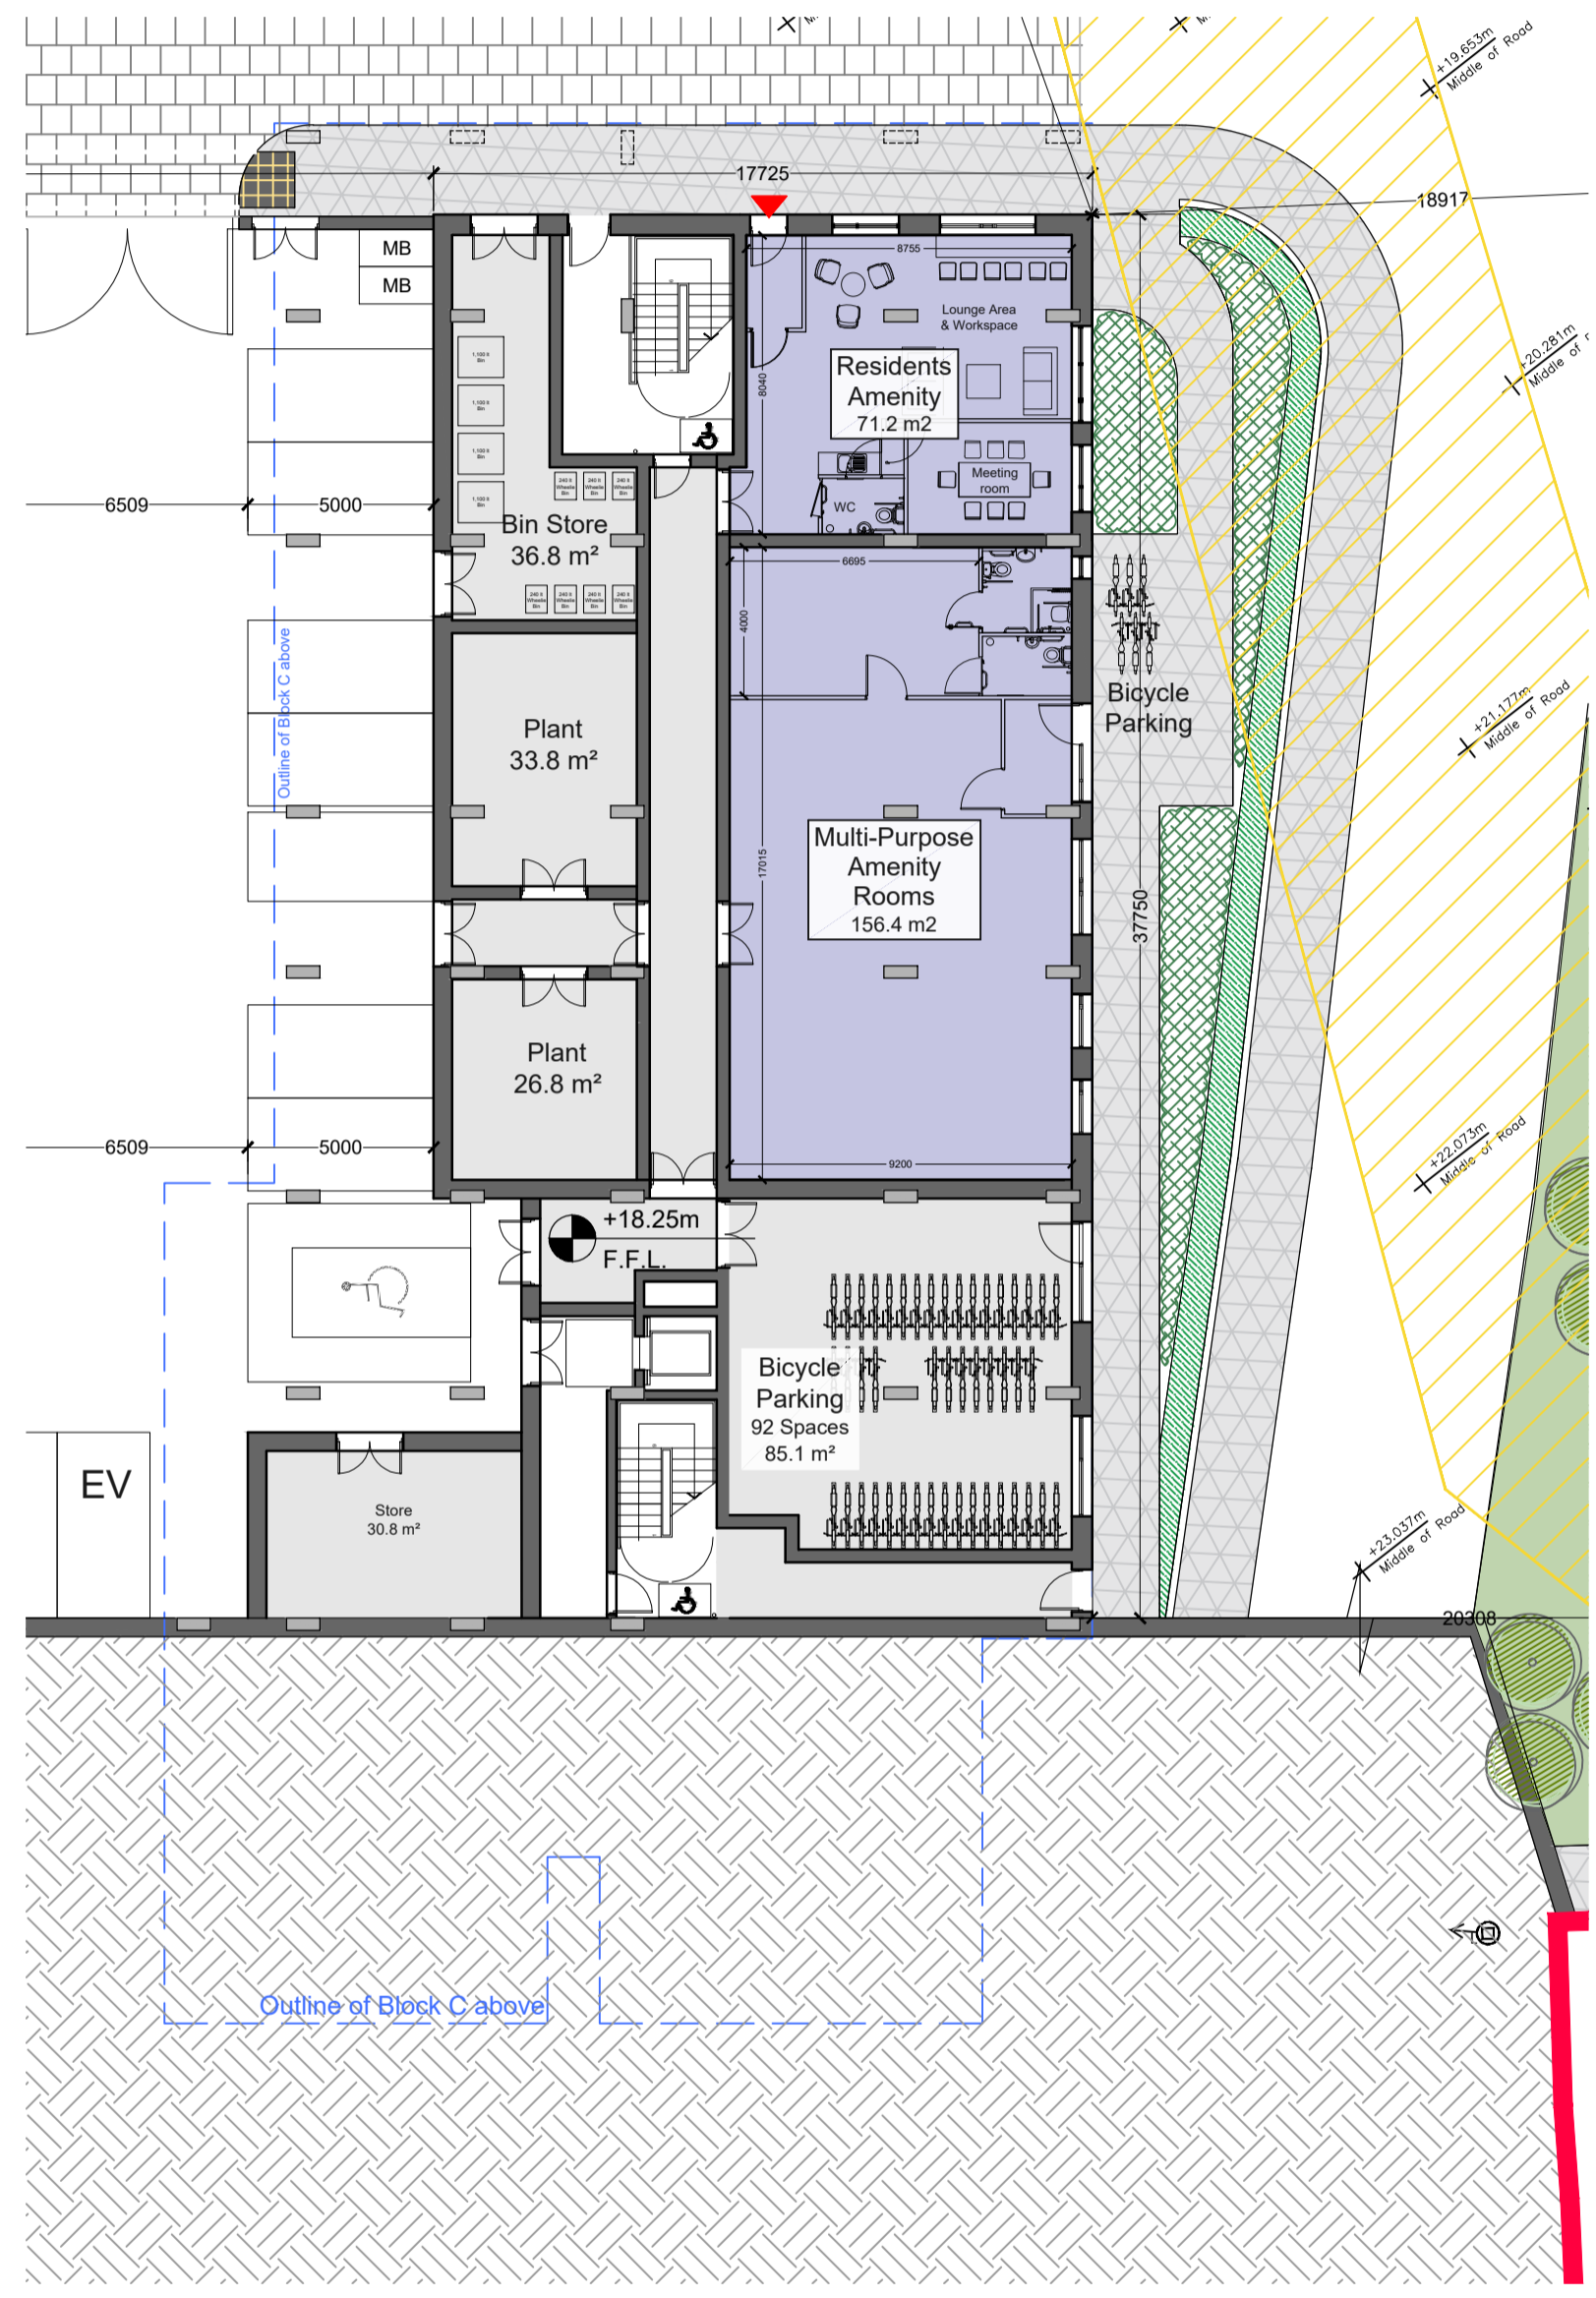

Block C
Ground Floor Plan - Parking Level
 Scale 1:200@A1

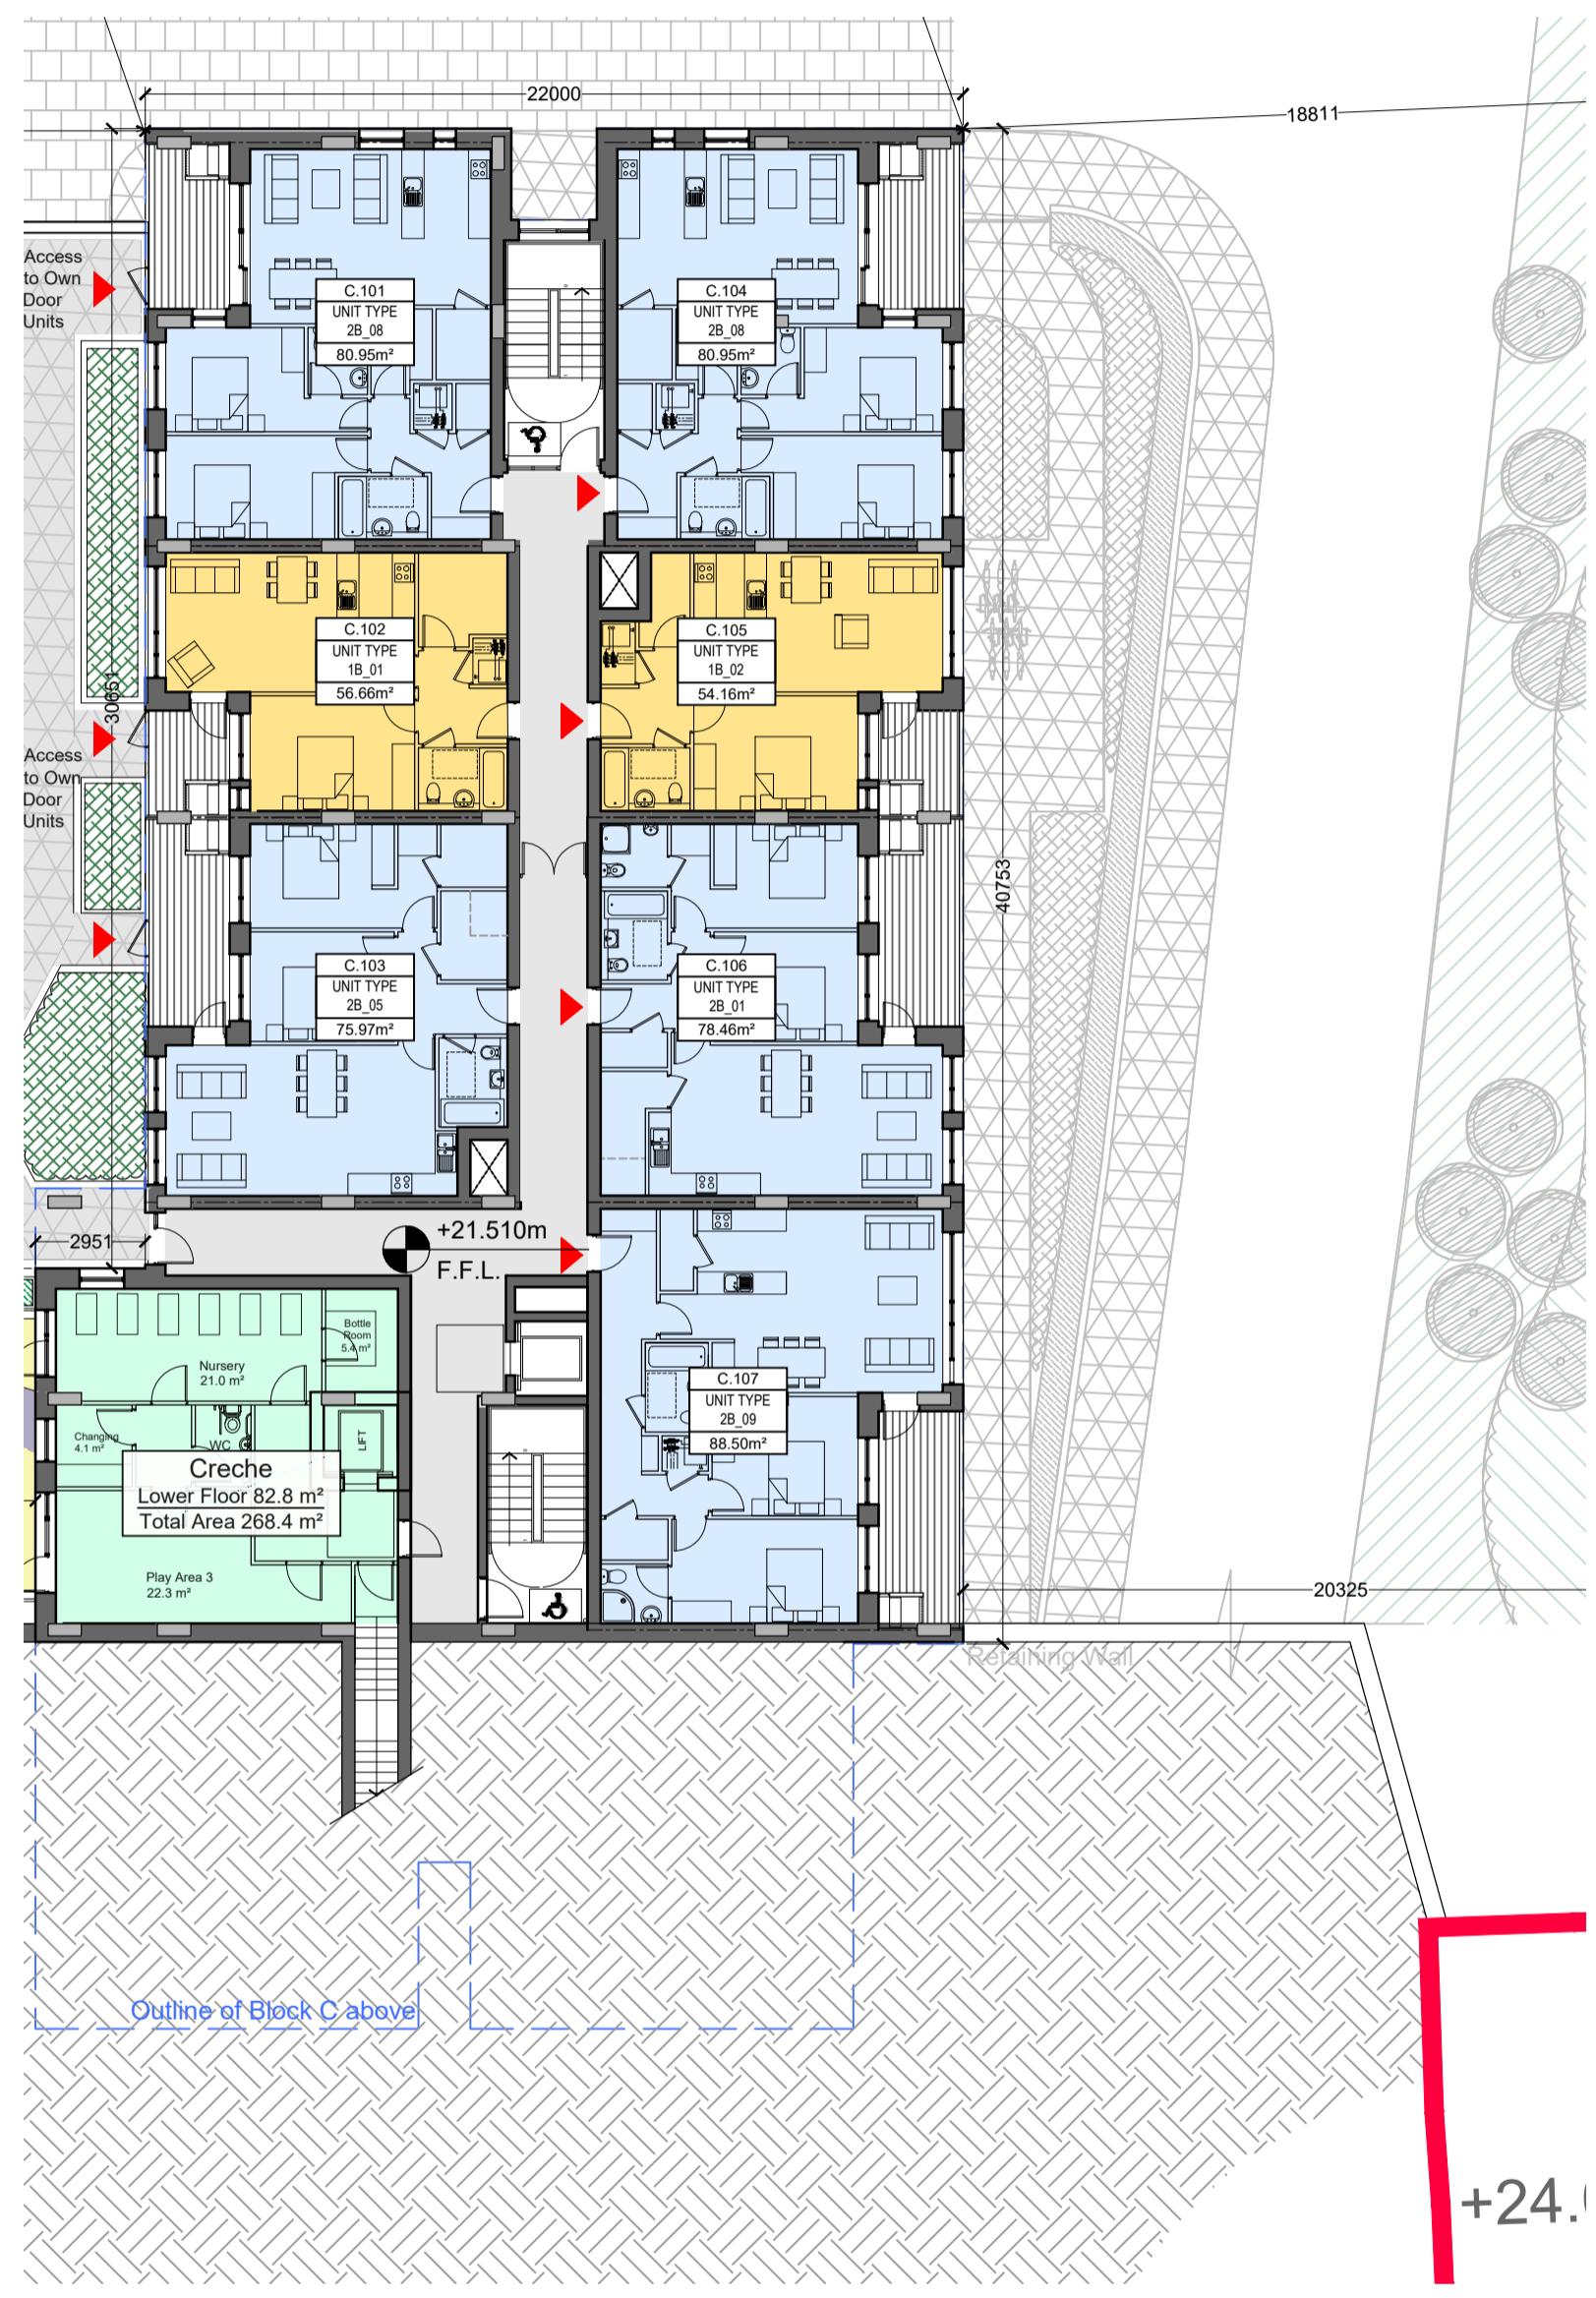


Block C
First Floor Plan
 Scale 1:200@A1

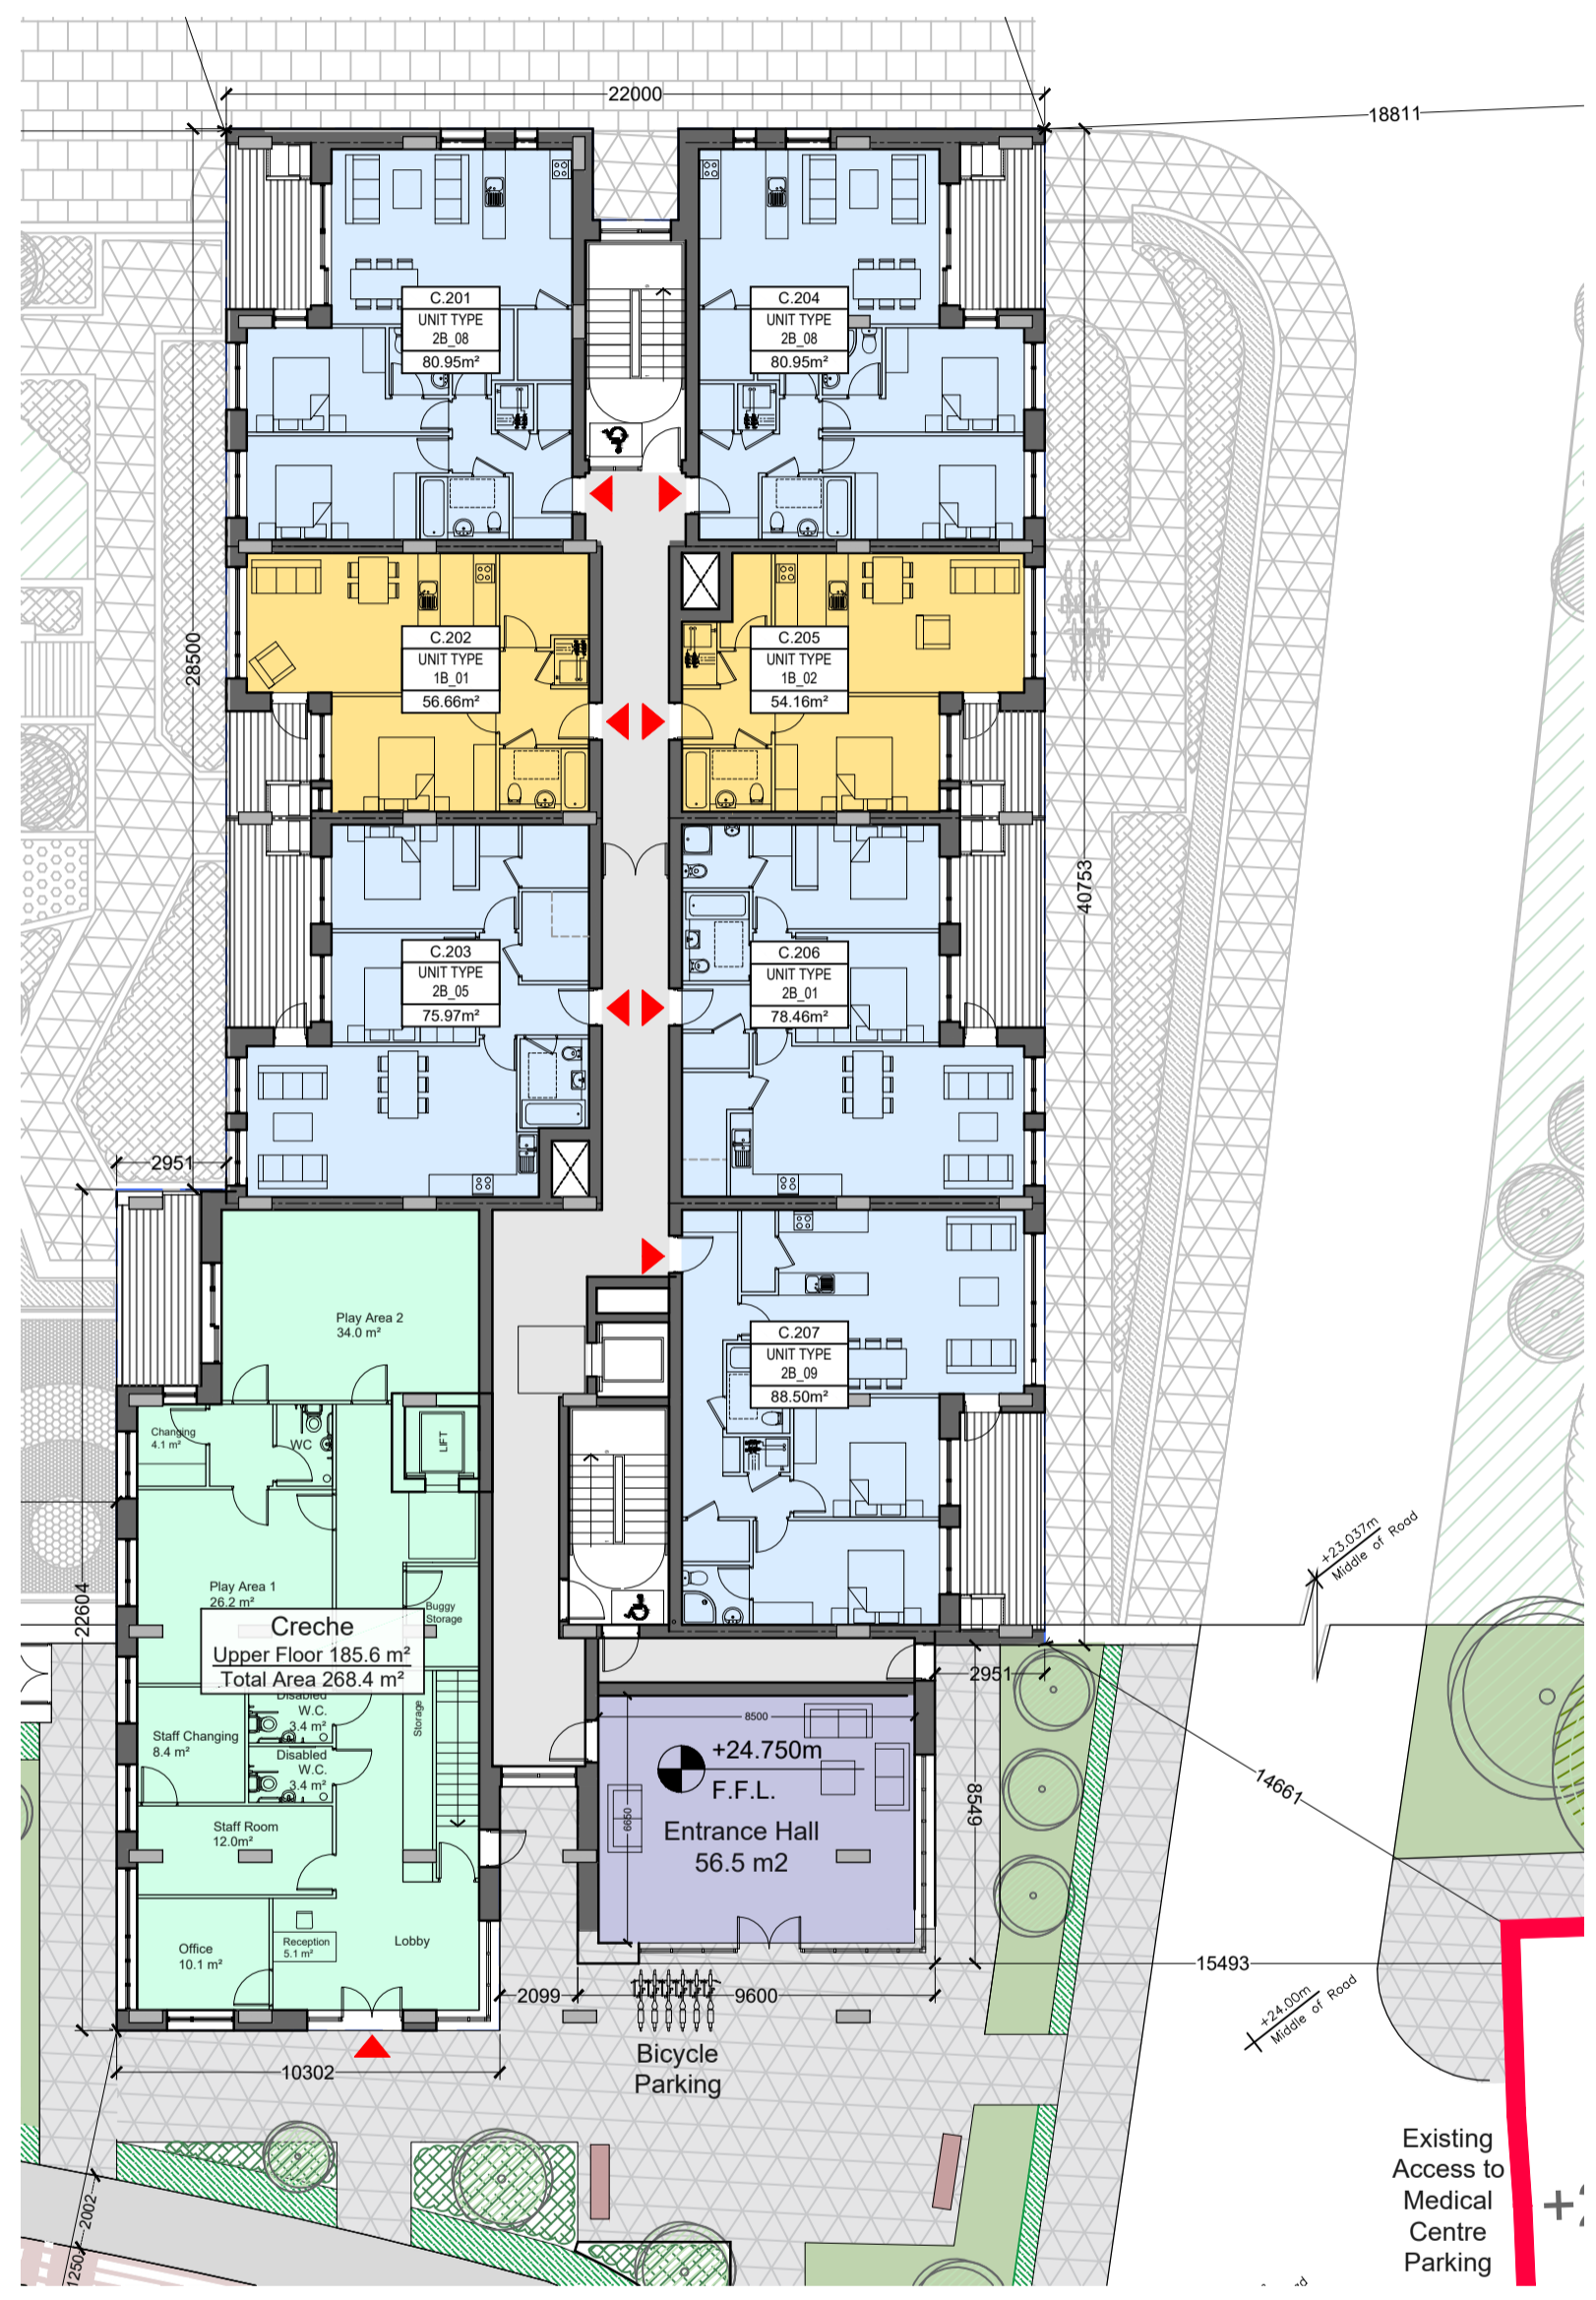

Block C
Second Floor Plan - Street Access Level
 Scale 1:200@A1

NOTES
 1. ALL DIMENSIONS IN MILLIMETERS
 2. FURNITURE AND FITTINGS SHOWN ARE INDICATIVE

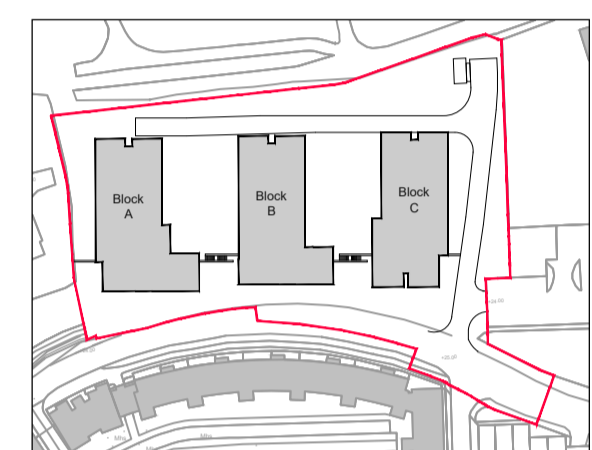

Key Plan
 Scale 1:2500@A1