



NOTE: - DO NOT SCALE. USE FIGURED DIMENSIONS ONLY.  
 - THIS DRAWING IS TO BE READ IN CONJUNCTION WITH ALL RELEVANT SPECIFICATIONS AND DRAWINGS.  
 - ALL DIMENSIONS TO BE CHECKED ON SITE.  
 - IN THE EVENT OF ANY DISCREPANCIES BETWEEN DRAWINGS THE CONTRACTOR IS TO INFORM THE ARCHITECT IMMEDIATELY.


REV.	DATE	DESCRIPTION	DRWN	CHKD	APPRD.

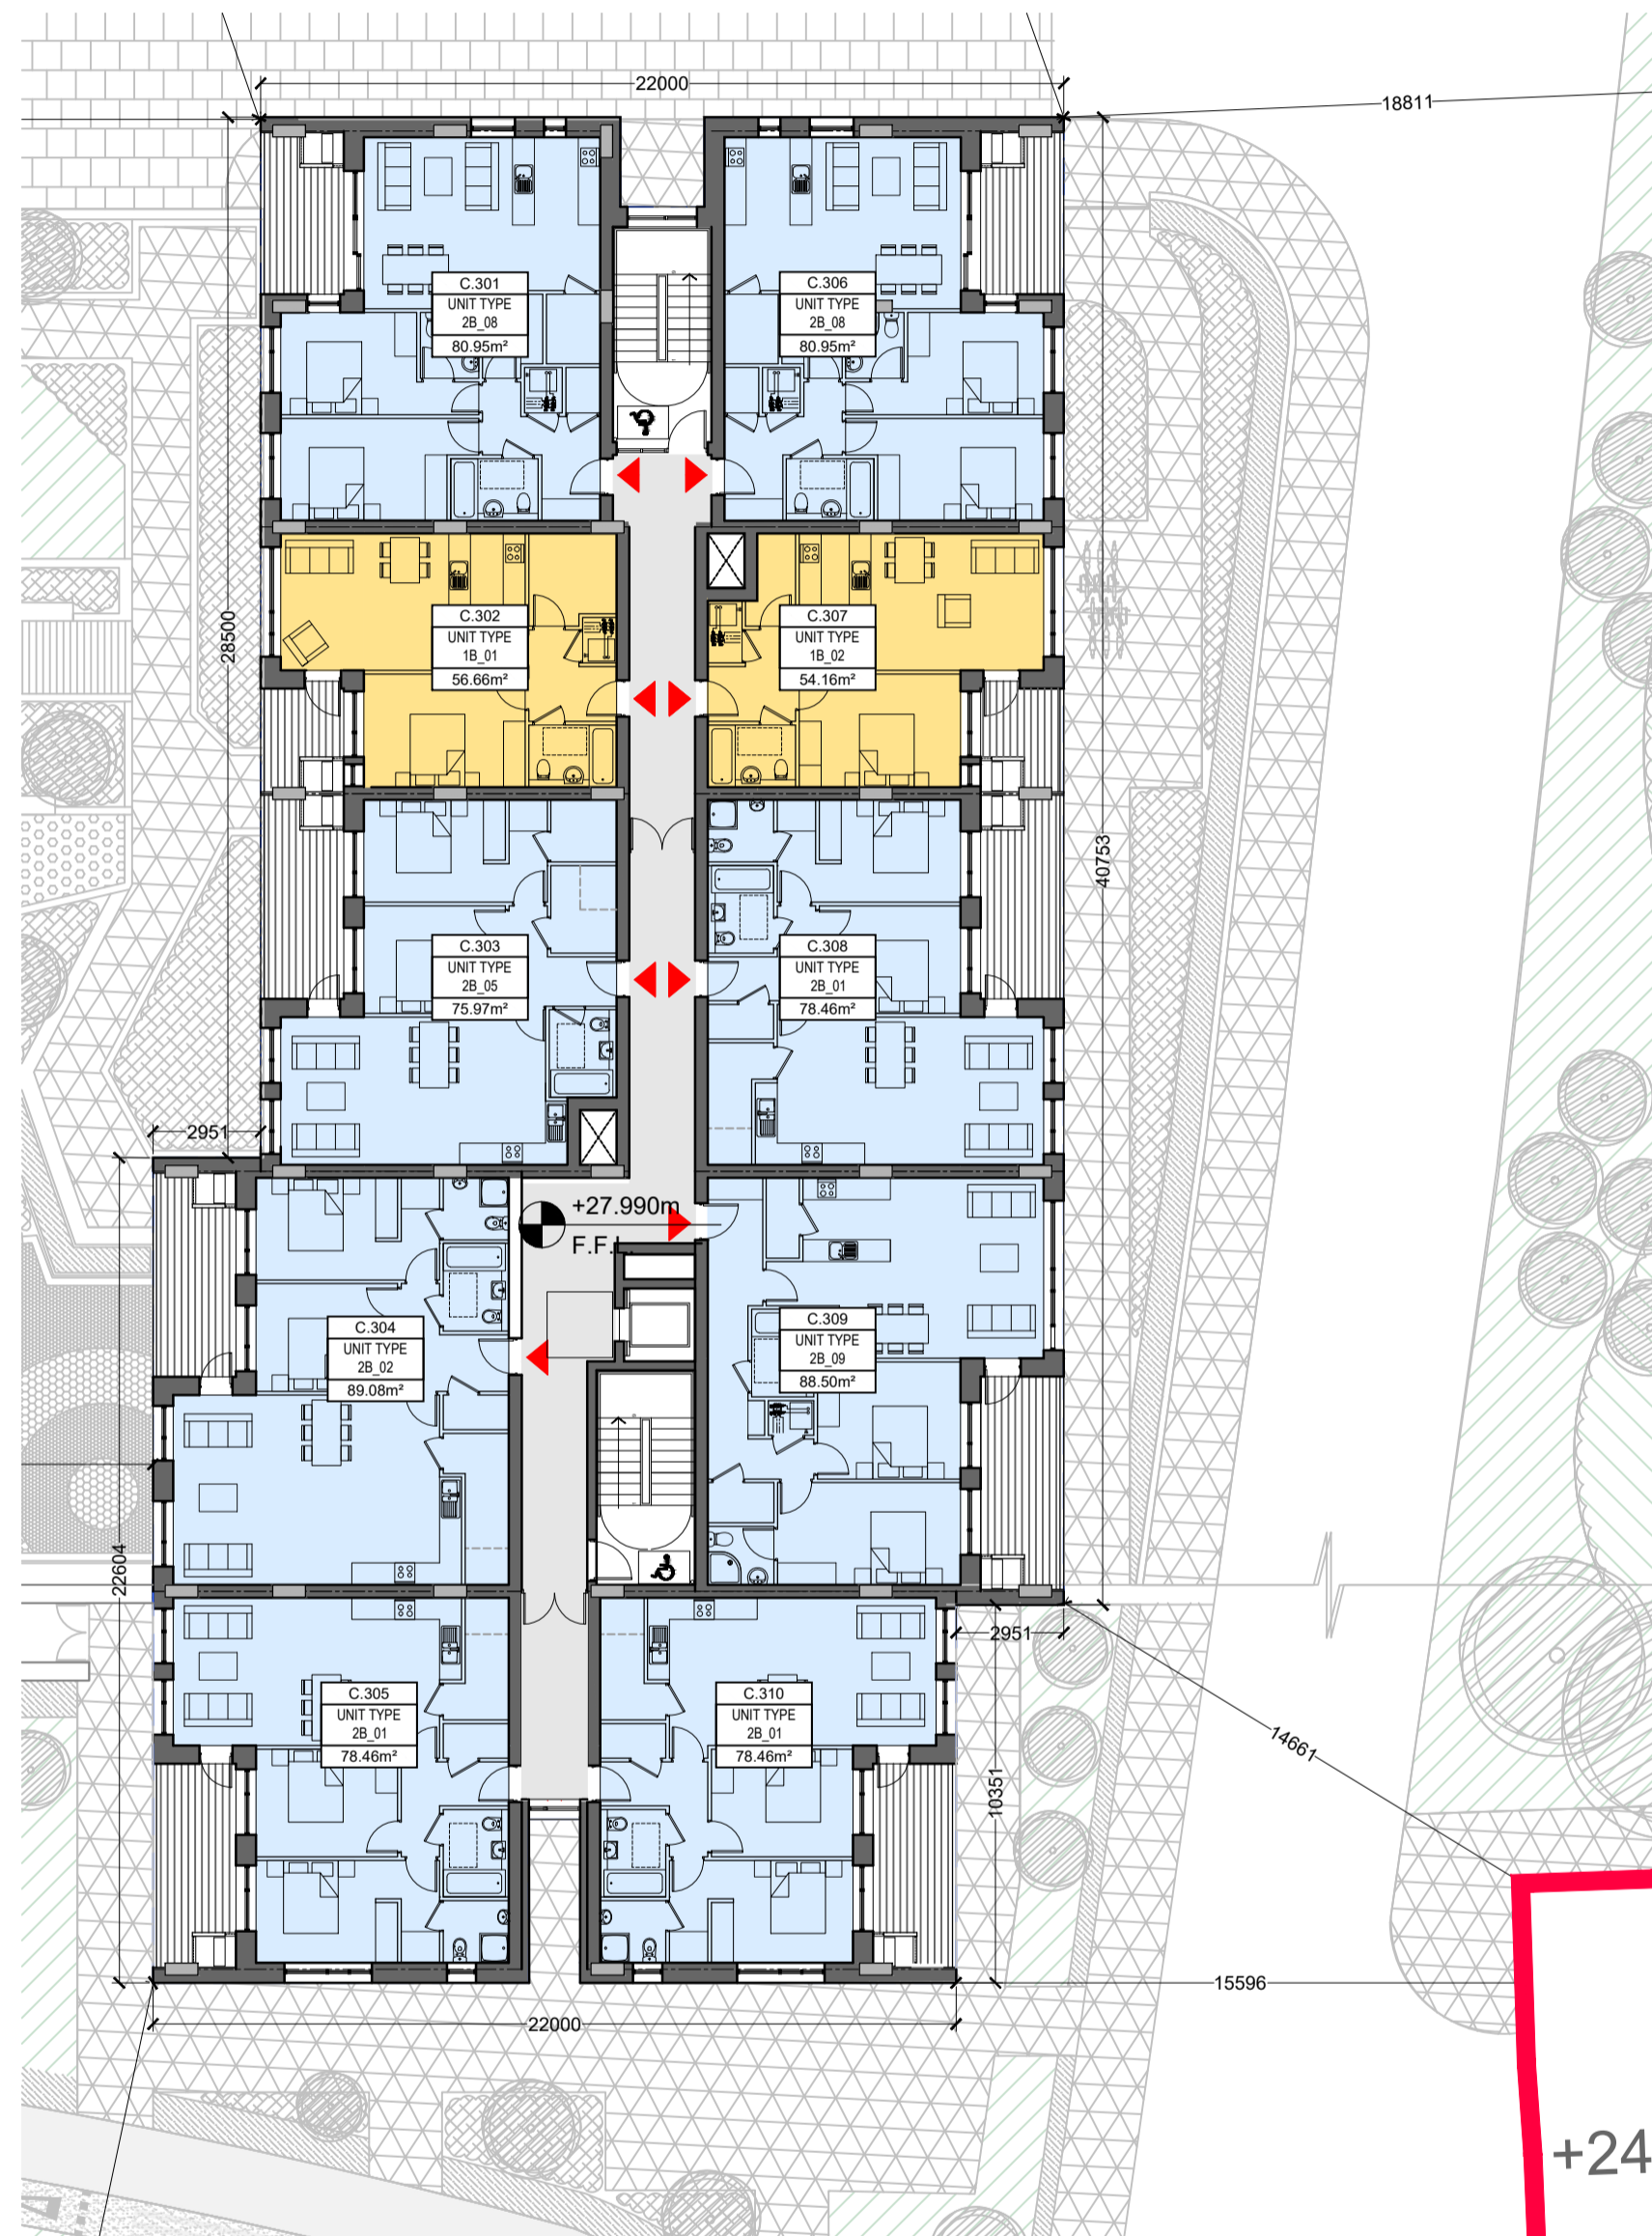

**Block C**  
**Third Floor Plan**  
 Scale 1:200@A1

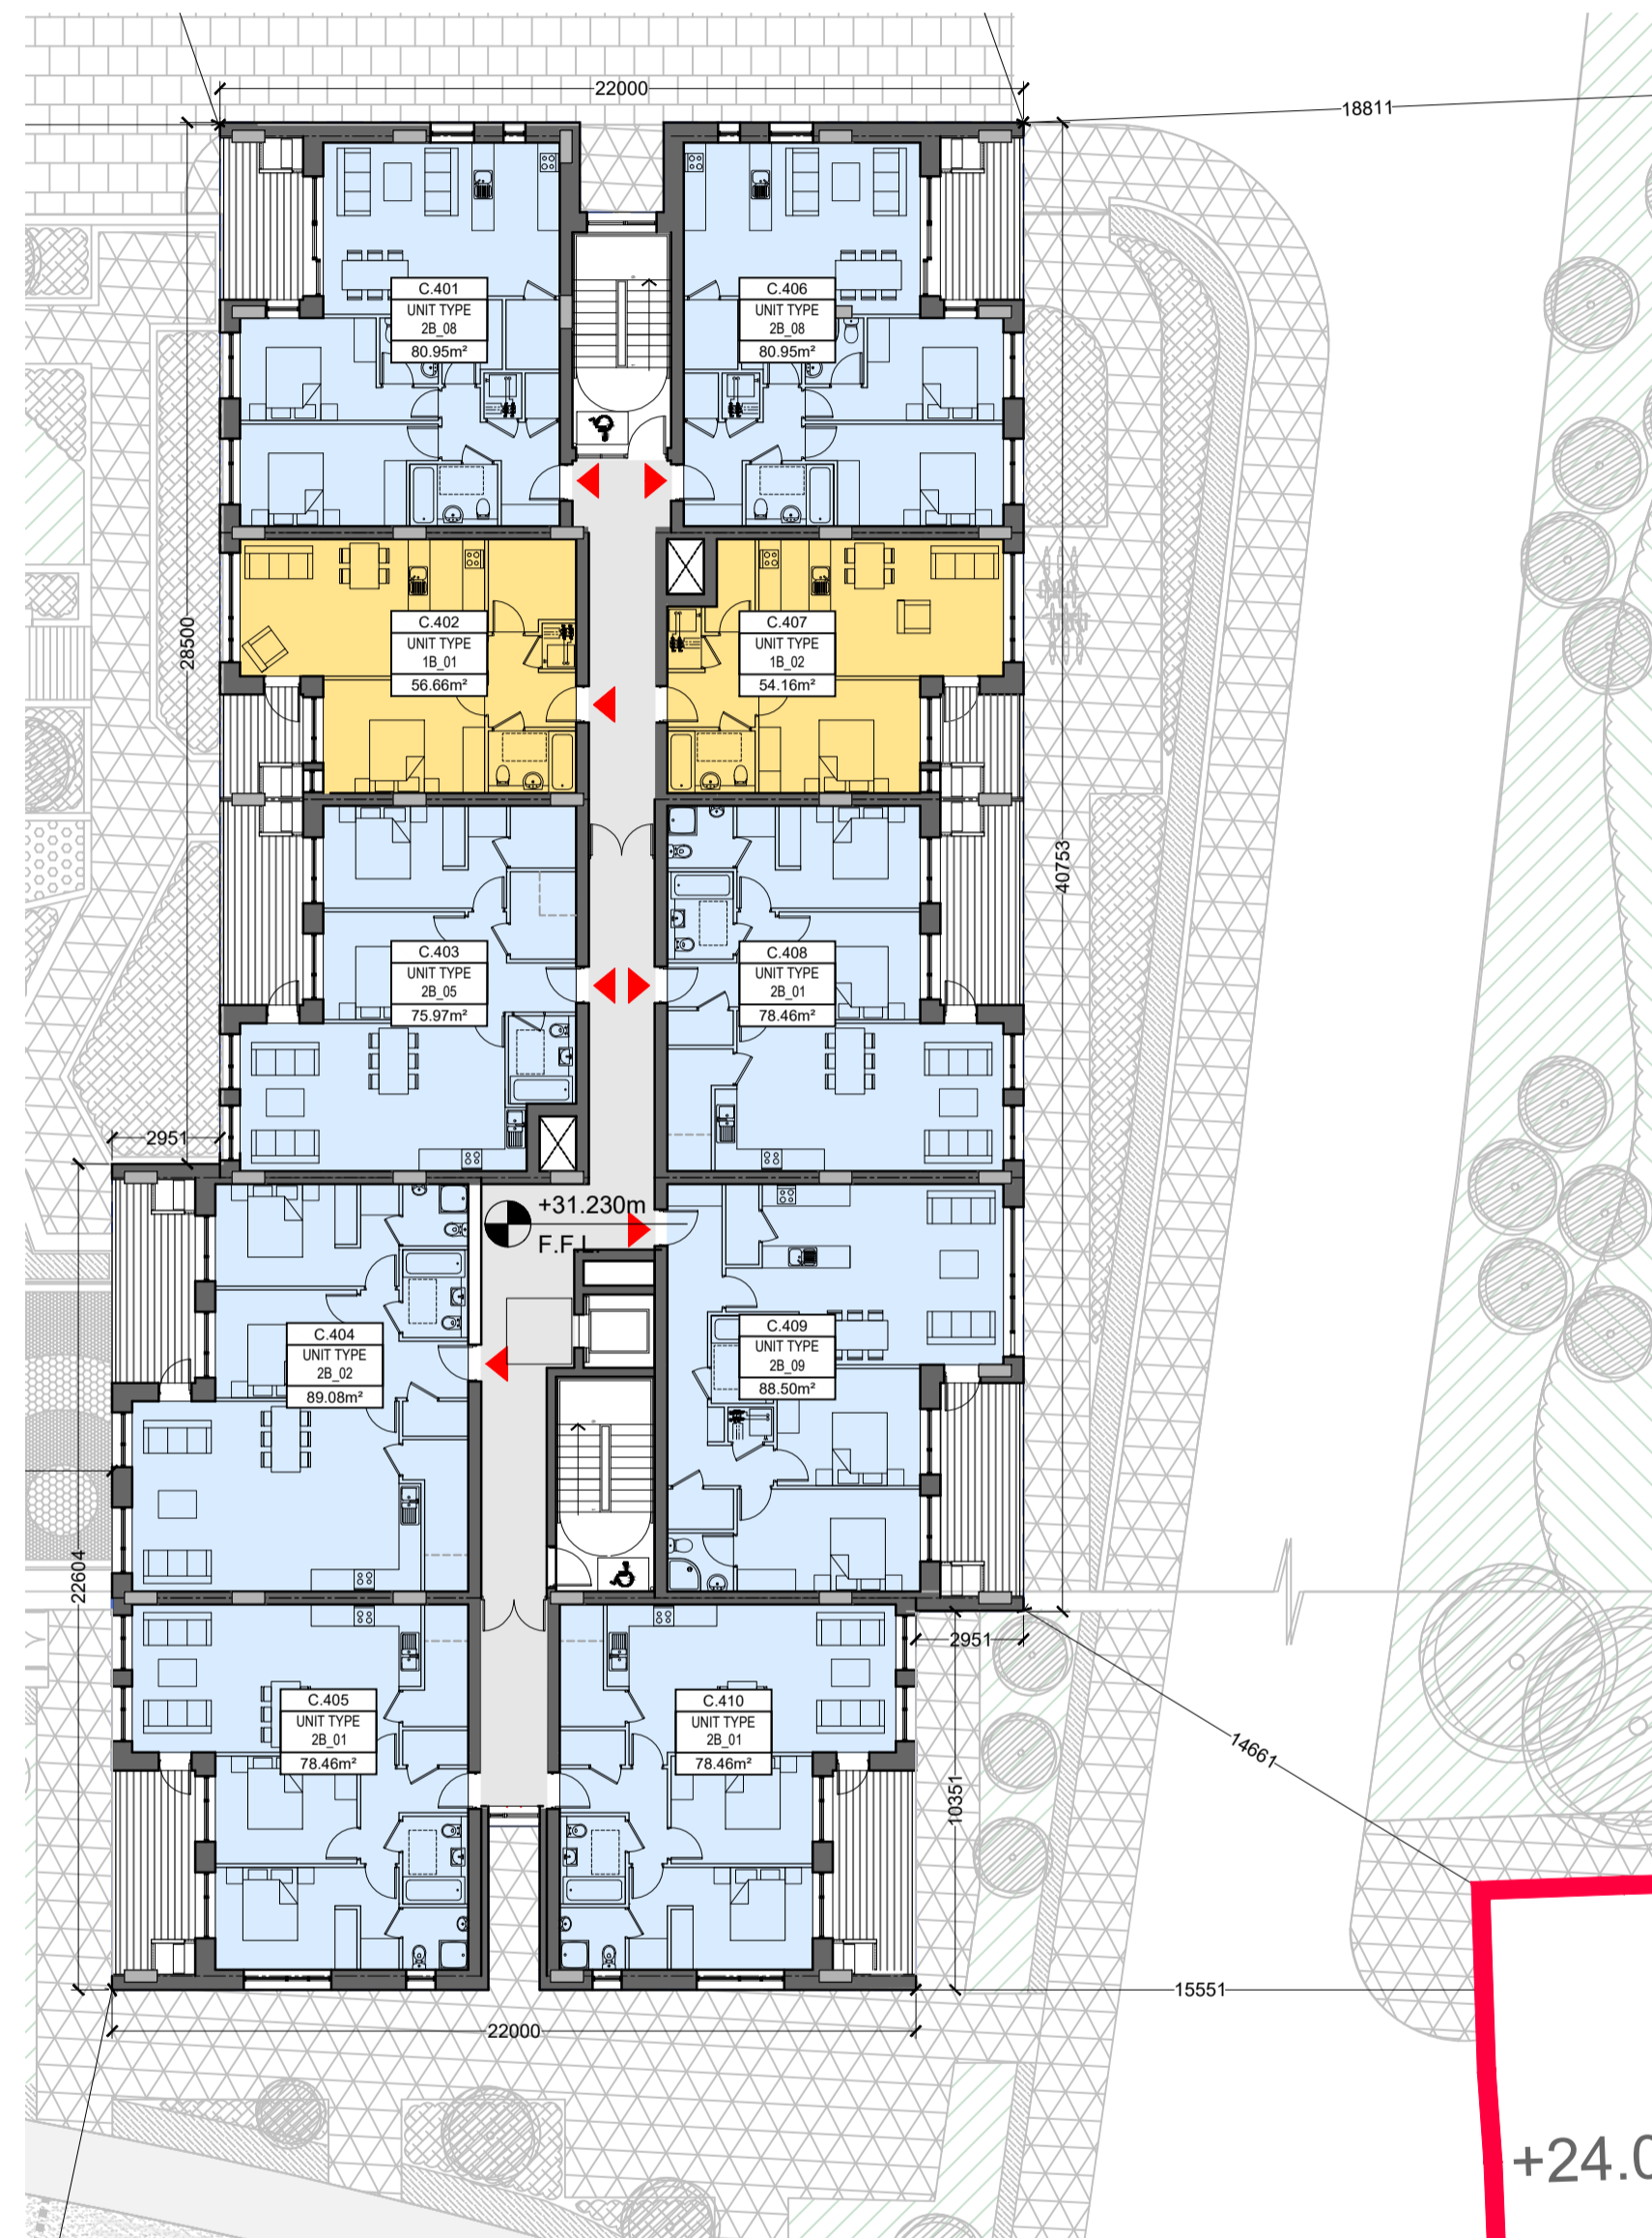


**Block C**  
**Fourth Floor Plan**  
 Scale 1:200@A1

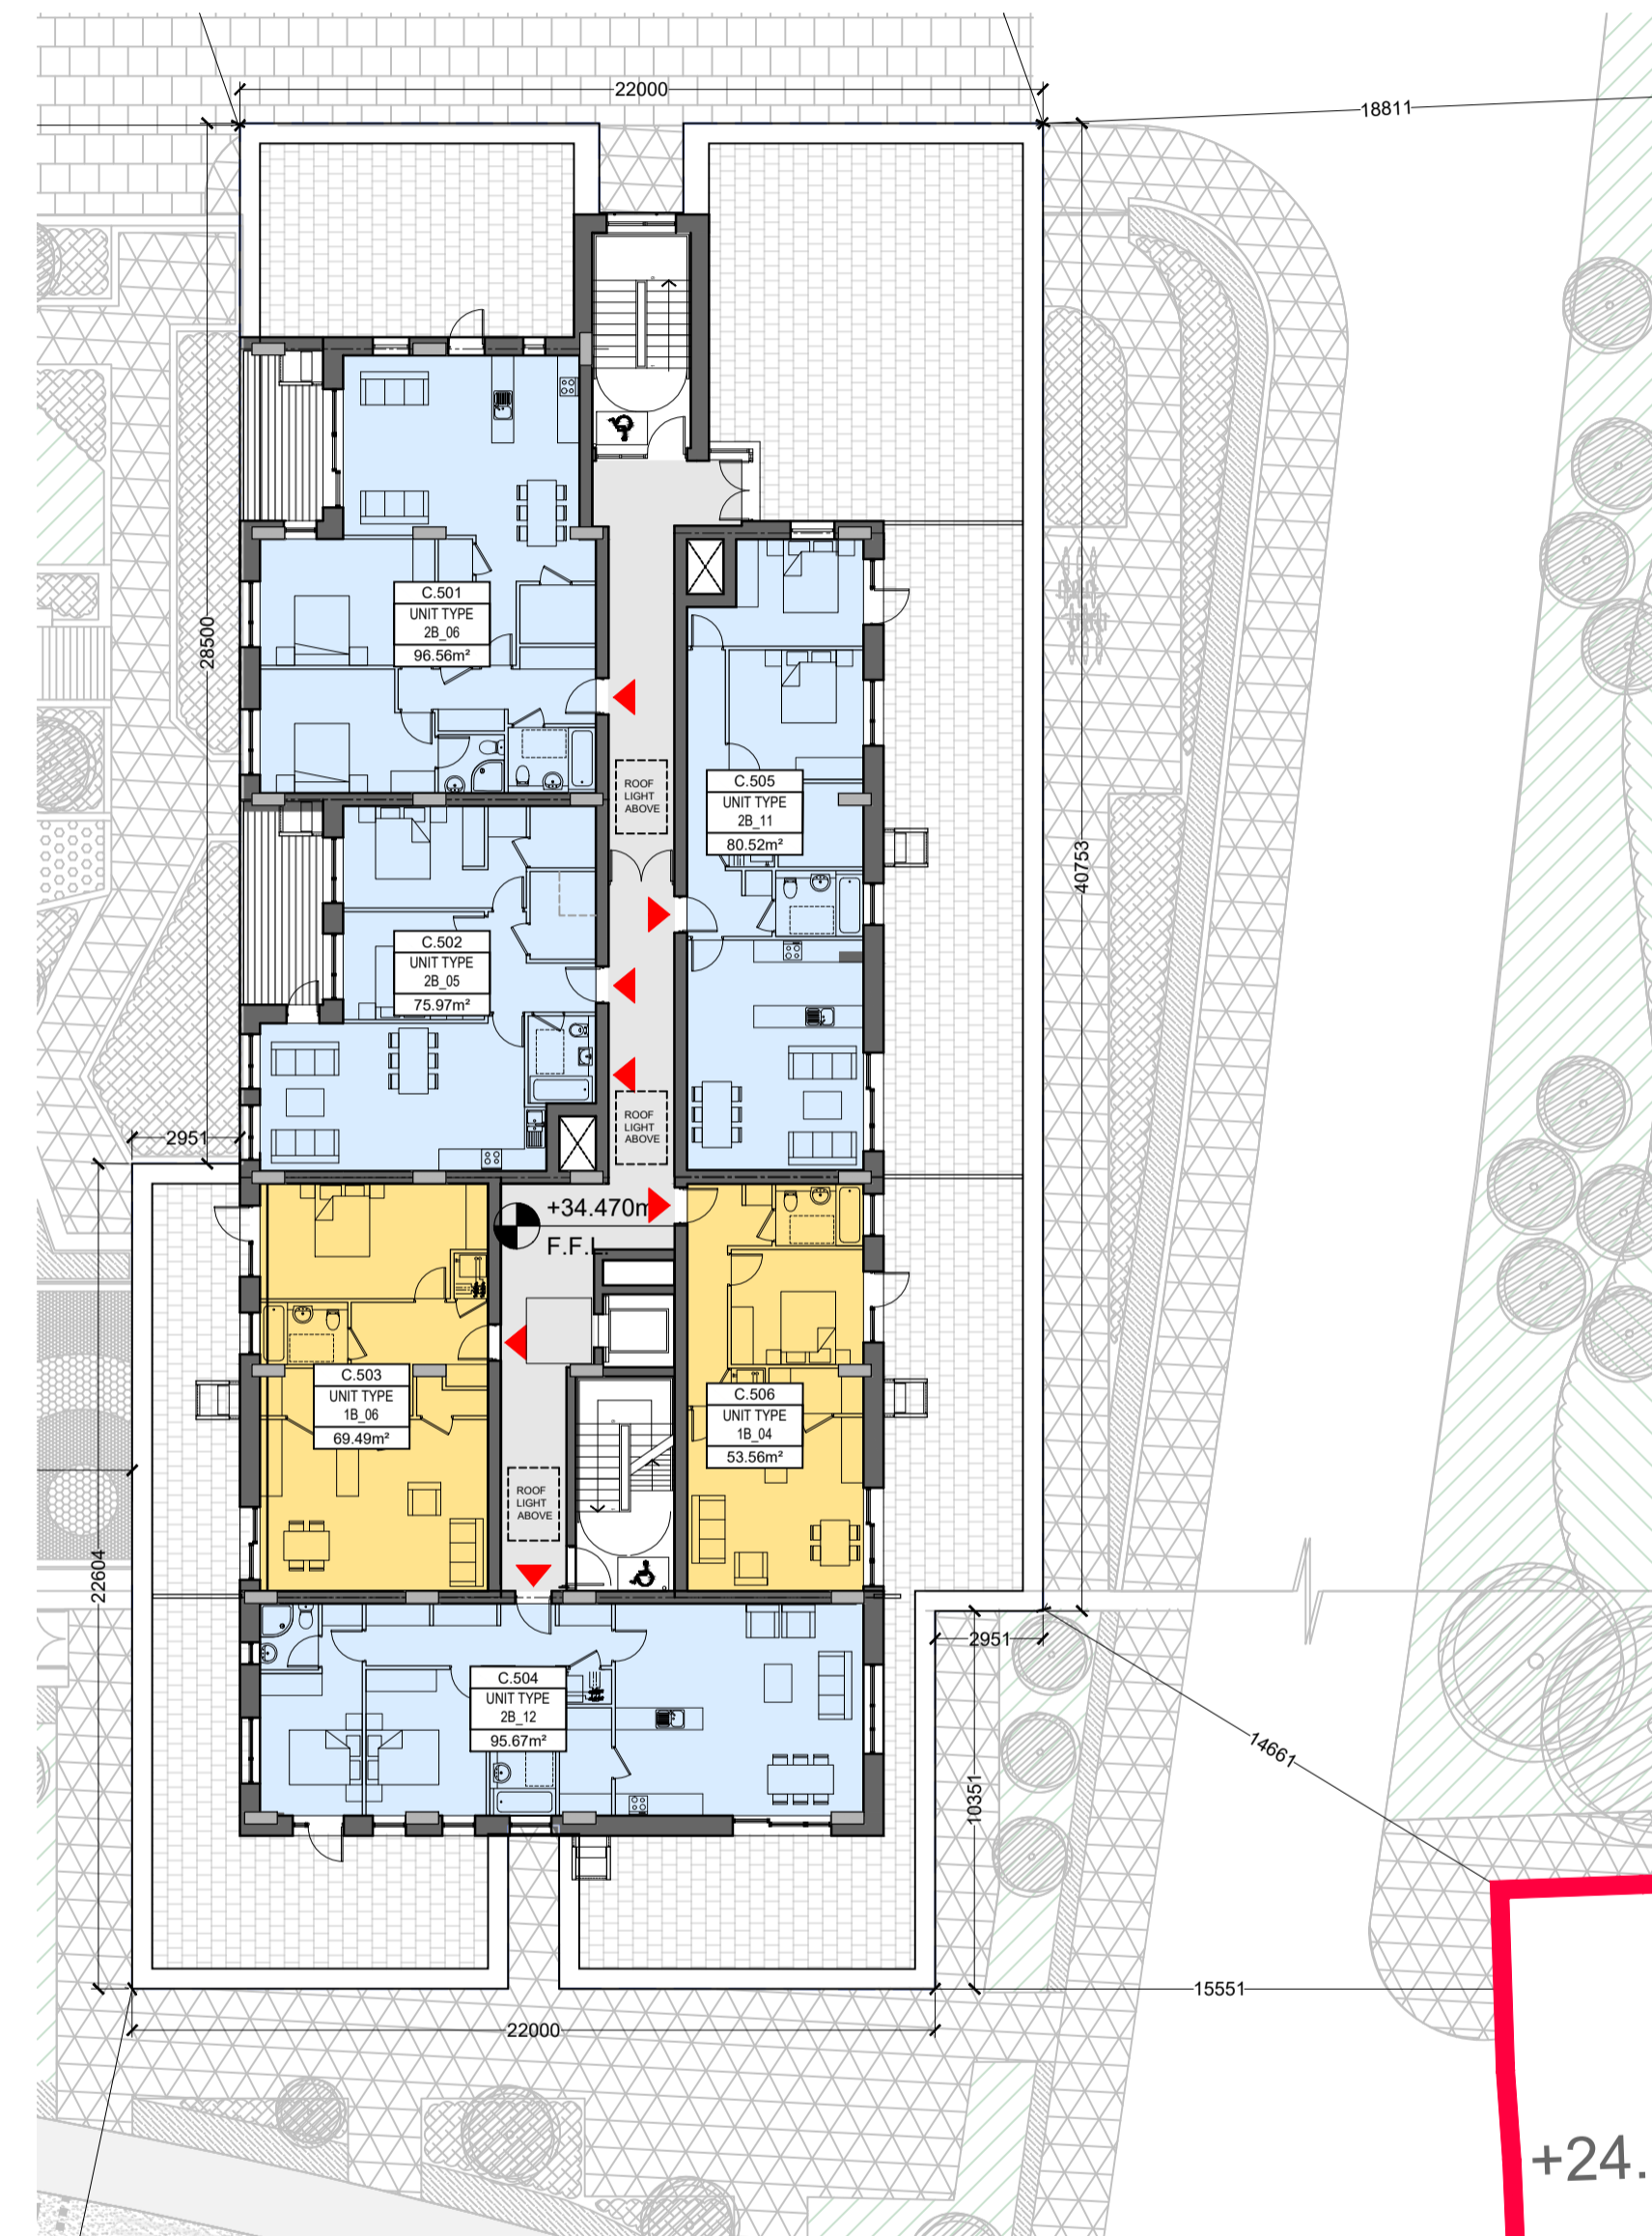

**Block C**  
**Fifth Floor Plan**  
 Scale 1:200@A1

**NOTES**  
 1. ALL DIMENSIONS IN MILLIMETERS  
 2. FURNITURE AND FITTINGS SHOWN ARE INDICATIVE

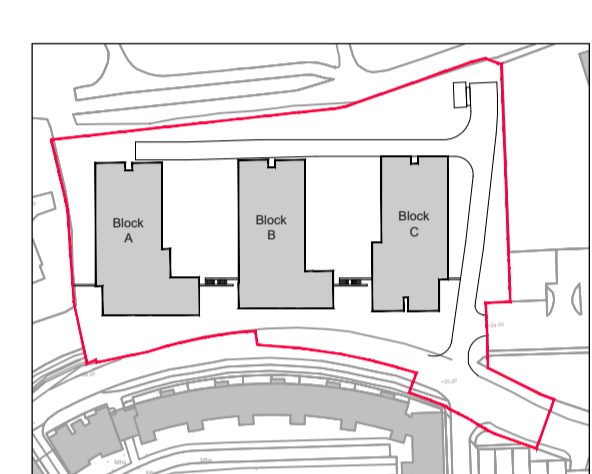

**Key Plan**  
 Scale 1:2500@A1