


NOTE: - DO NOT SCALE. USE FIGURED DIMENSIONS ONLY
 - THIS DRAWING IS TO BE READ IN CONJUNCTION WITH ALL RELEVANT SPECIFICATIONS AND DRAWINGS
 - ALL DIMENSIONS TO BE CHECKED ON SITE
 - IN THE EVENT OF ANY DISCREPANCIES BETWEEN DRAWINGS THE CONTRACTOR IS TO INFORM THE ARCHITECT IMMEDIATELY


REV	DATE	DESCRIPTION	DRAWN	CHKD	APPRD
A	20/05/22	ISSUED FOR INFORMATION	PH	PH	P-26

 **PART V UNITS**


@ 10% of 123 Units =
 12 Part V Units Required

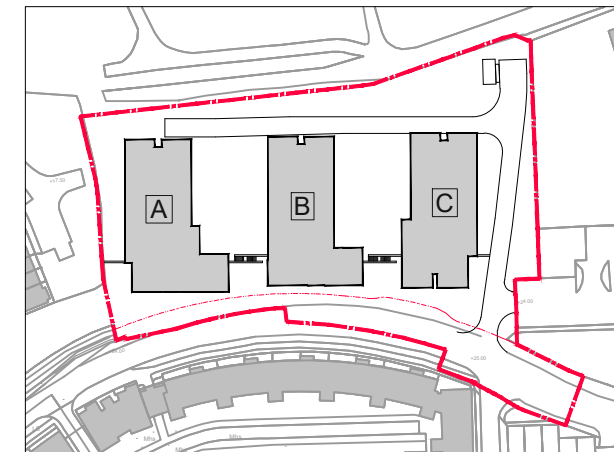


 **Key Plan**
 Scale 1:2500@A3

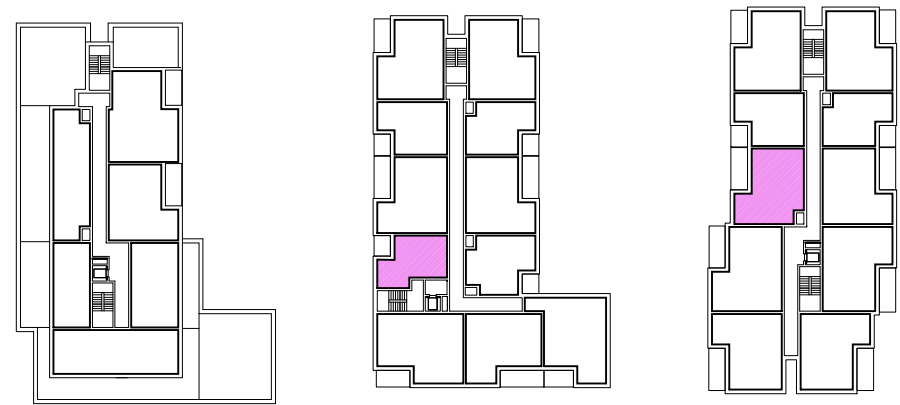


4th Floor Plan
 Scale 1:1000@A3

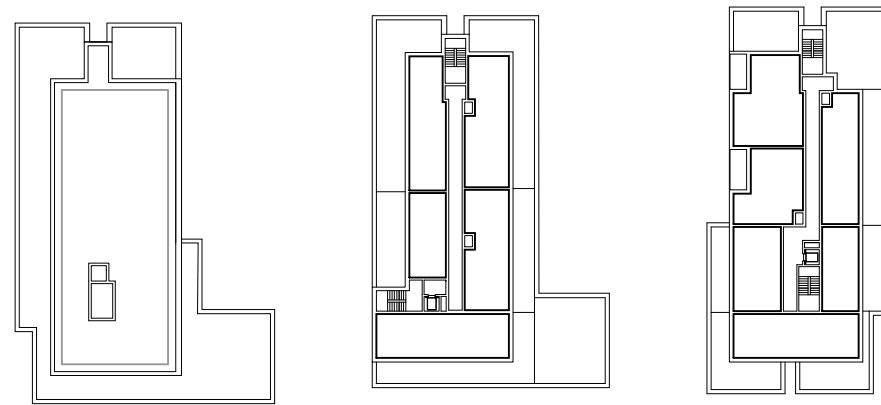


5th Floor Plan
 Scale 1:1000@A3

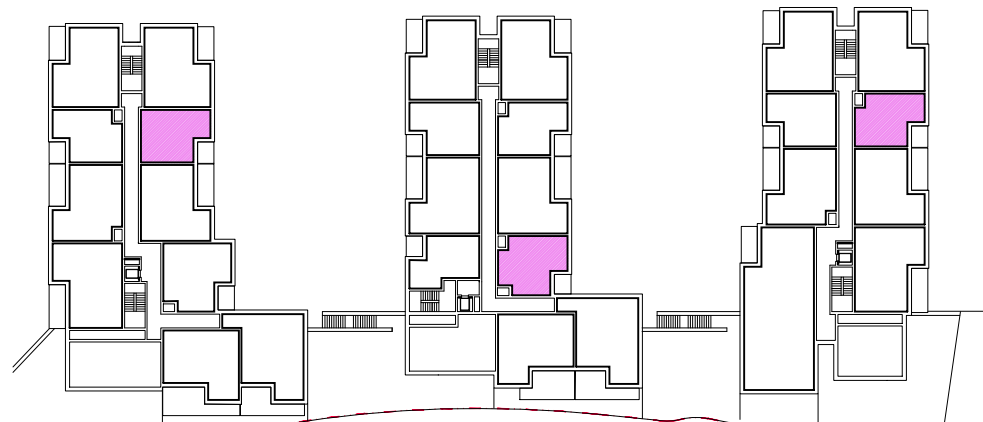


2nd Floor Plan - Street Access Level
 Scale 1:1000@A3

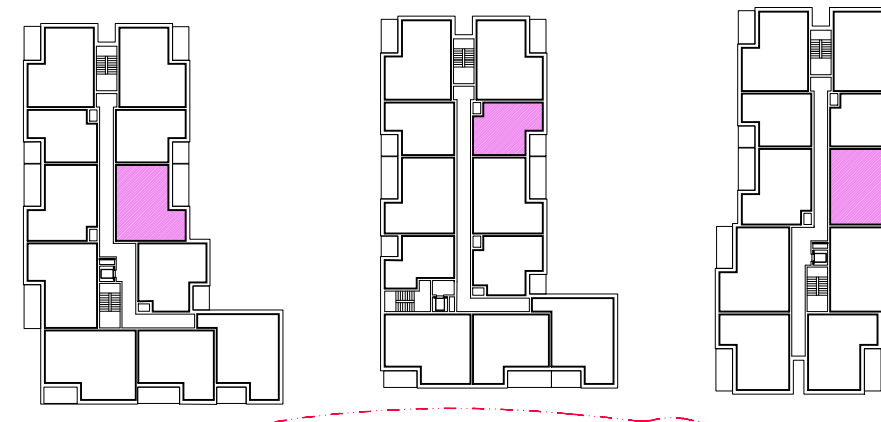

3rd Floor Plan
 Scale 1:1000@A3

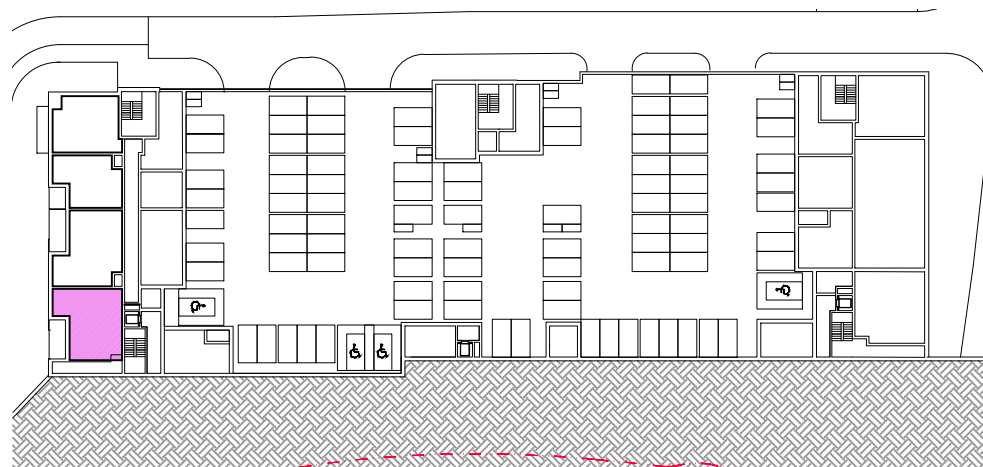

Ground Floor Plan - Parking Level
 Scale 1:1000@A3

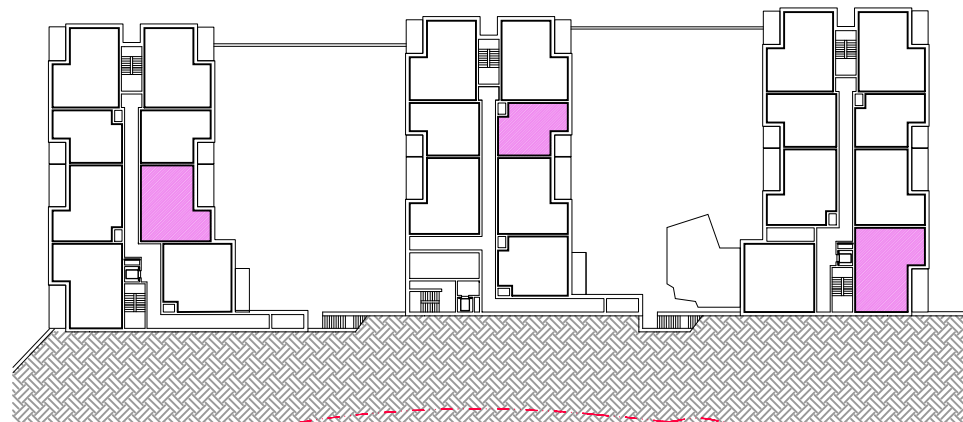

1st Floor Plan - Podium Level
 Scale 1:1000@A3

WILSON ARCHITECTURE



St Patrick's Place, Wellington Rd., Cork t: 353-21-455255 e: info@wilsonarchitecture.ie
 36 Pembroke Rd, Dublin 4 t: 353-1-6601866 w: www.wilsonarchitecture.ie

Apartment Development, Ballincollig, O'Flynn Construction		Part V Allocation Plans	
SCALE	DATE	DRAWN BY	CHECKED BY
1:1000 @ A3	May 2022	RN	PH
		REVISION NO.	DRAWING NO.
		-	1921 - PL - 701

© COPYRIGHT This drawing or design may not be reproduced without permission