



NOTE: - DO NOT SCALE. USE FIGURED DIMENSIONS ONLY.
 - THIS DRAWING IS TO BE READ IN CONJUNCTION WITH ALL RELEVANT SPECIFICATIONS AND DRAWINGS.
 - ALL DIMENSIONS TO BE CHECKED ON SITE.
 - IN THE EVENT OF ANY DISCREPANCIES BETWEEN DRAWINGS THE CONTRACTOR IS TO INFORM THE ARCHITECT IMMEDIATELY.


REV.	DATE	DESCRIPTION	DRWN	CHKD	APPRD.

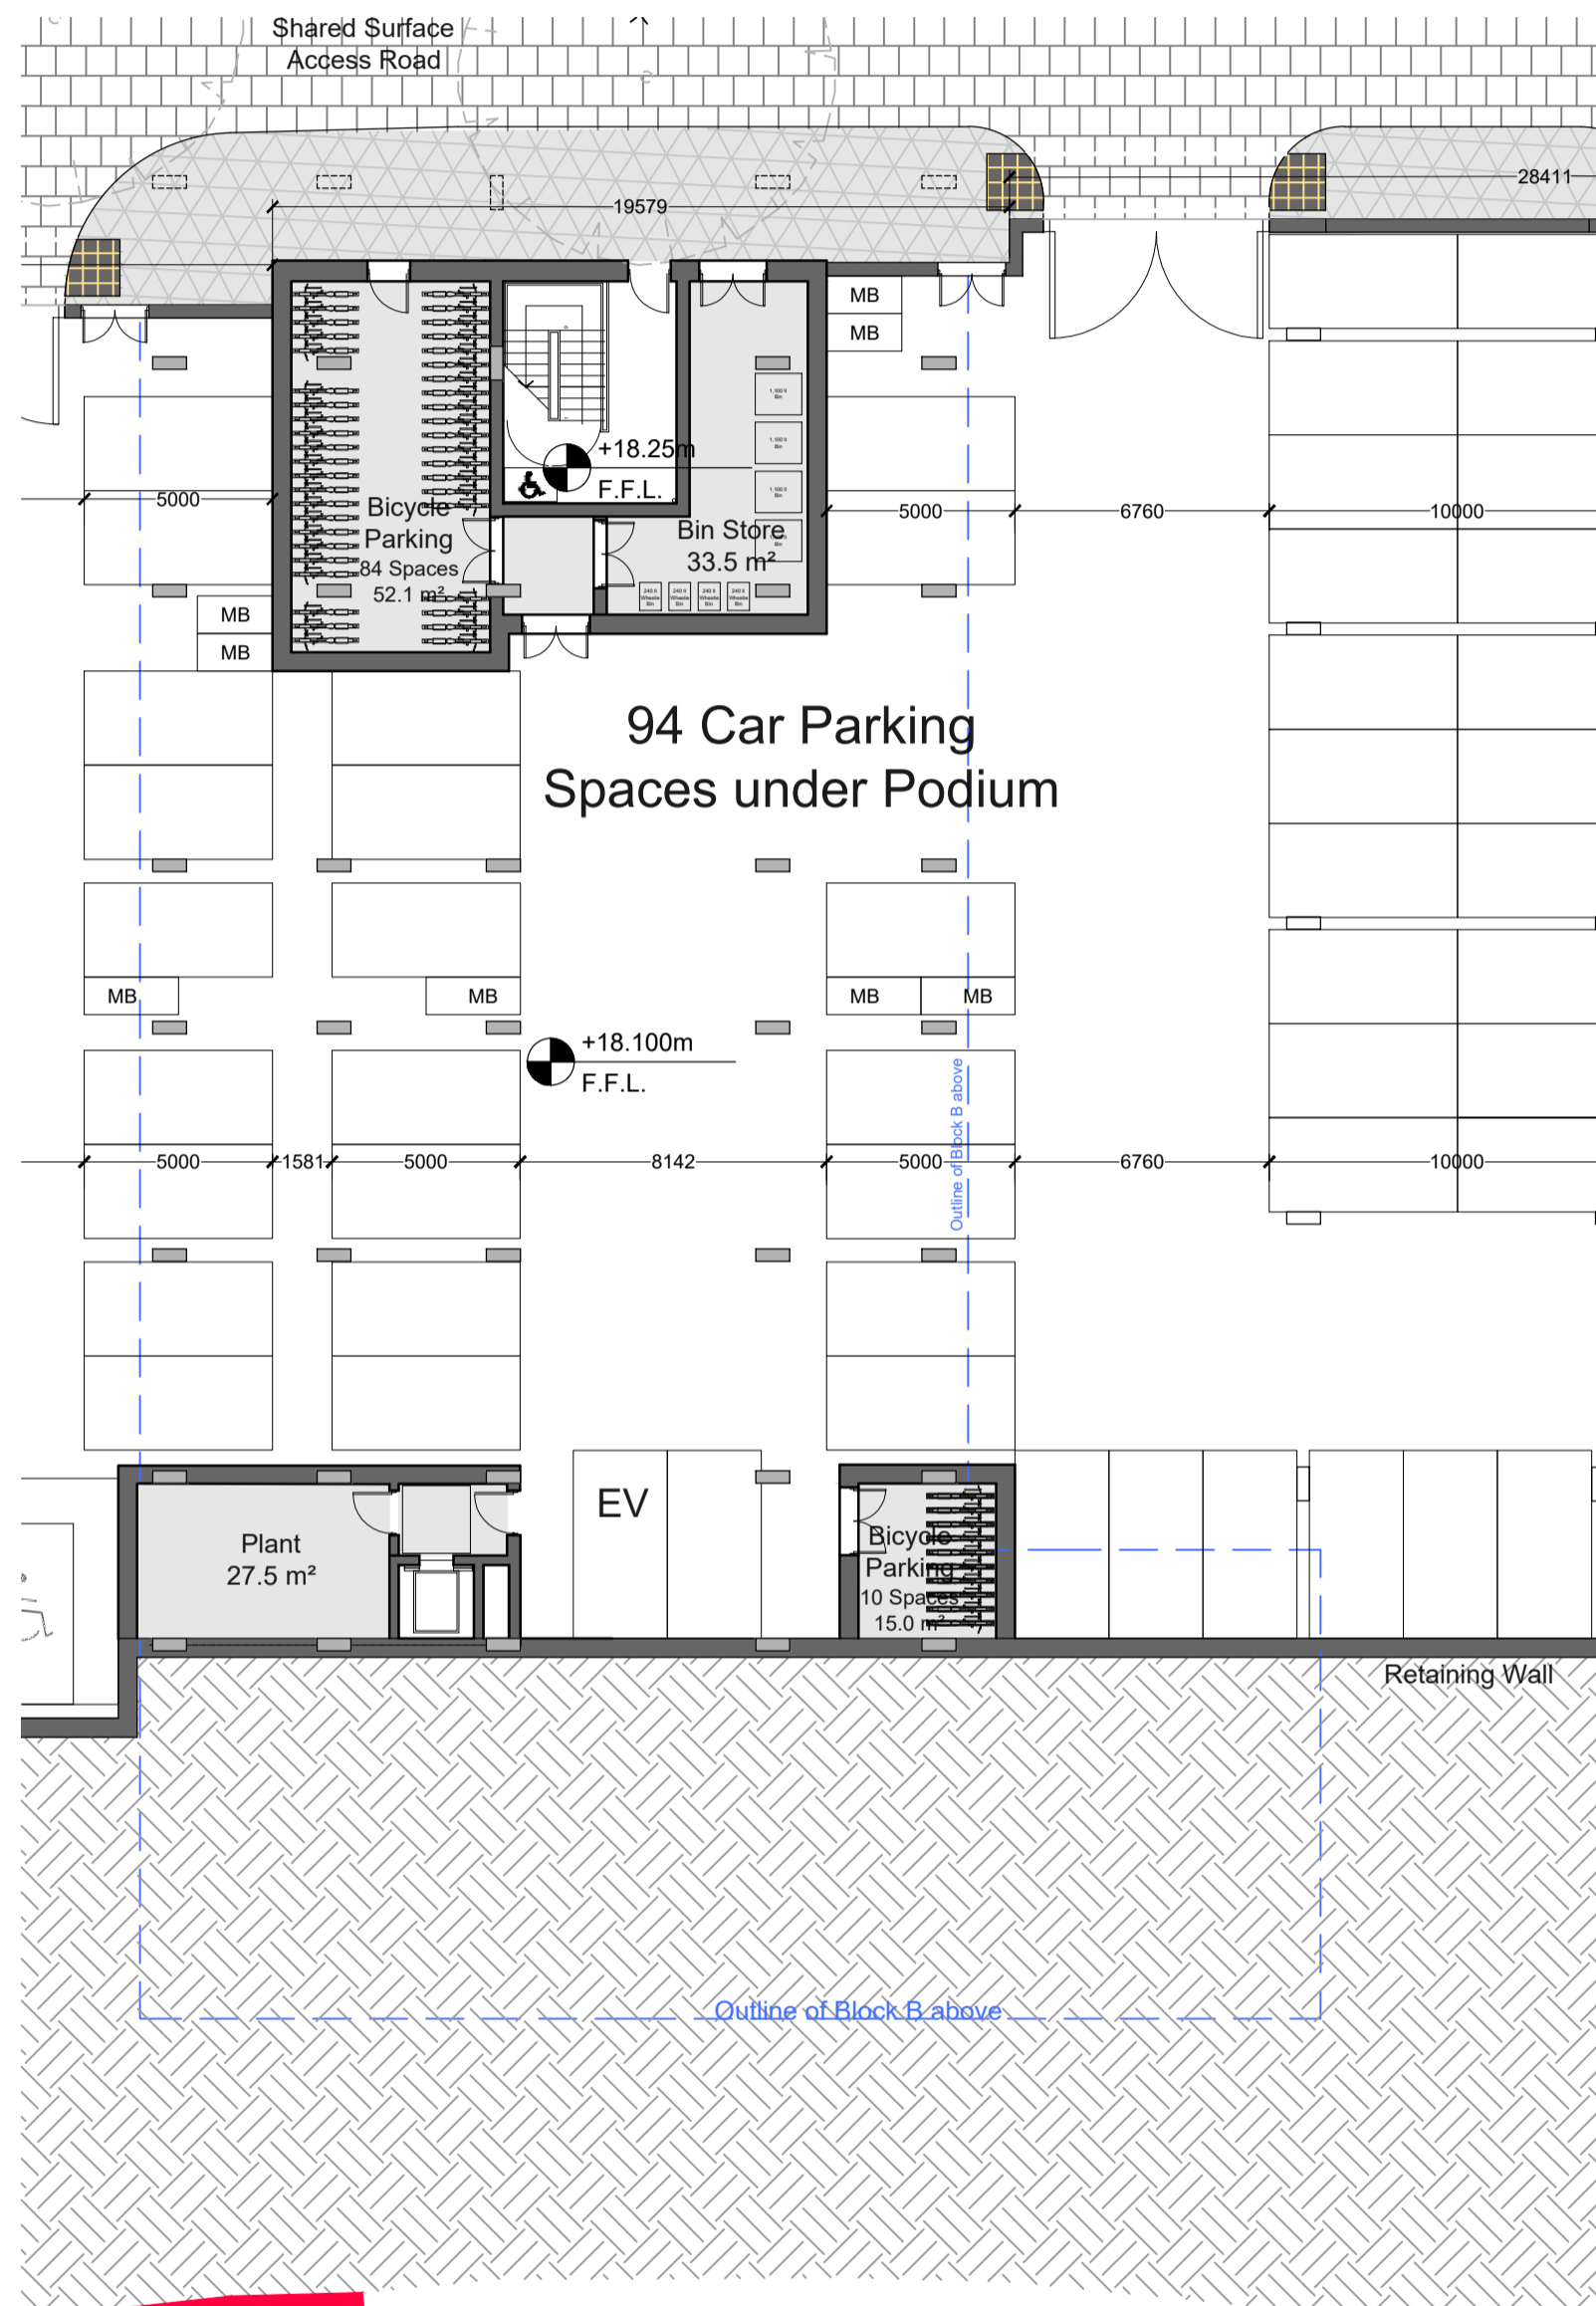

Block B
Ground Floor Plan - Parking Level
 Scale 1:200@A1

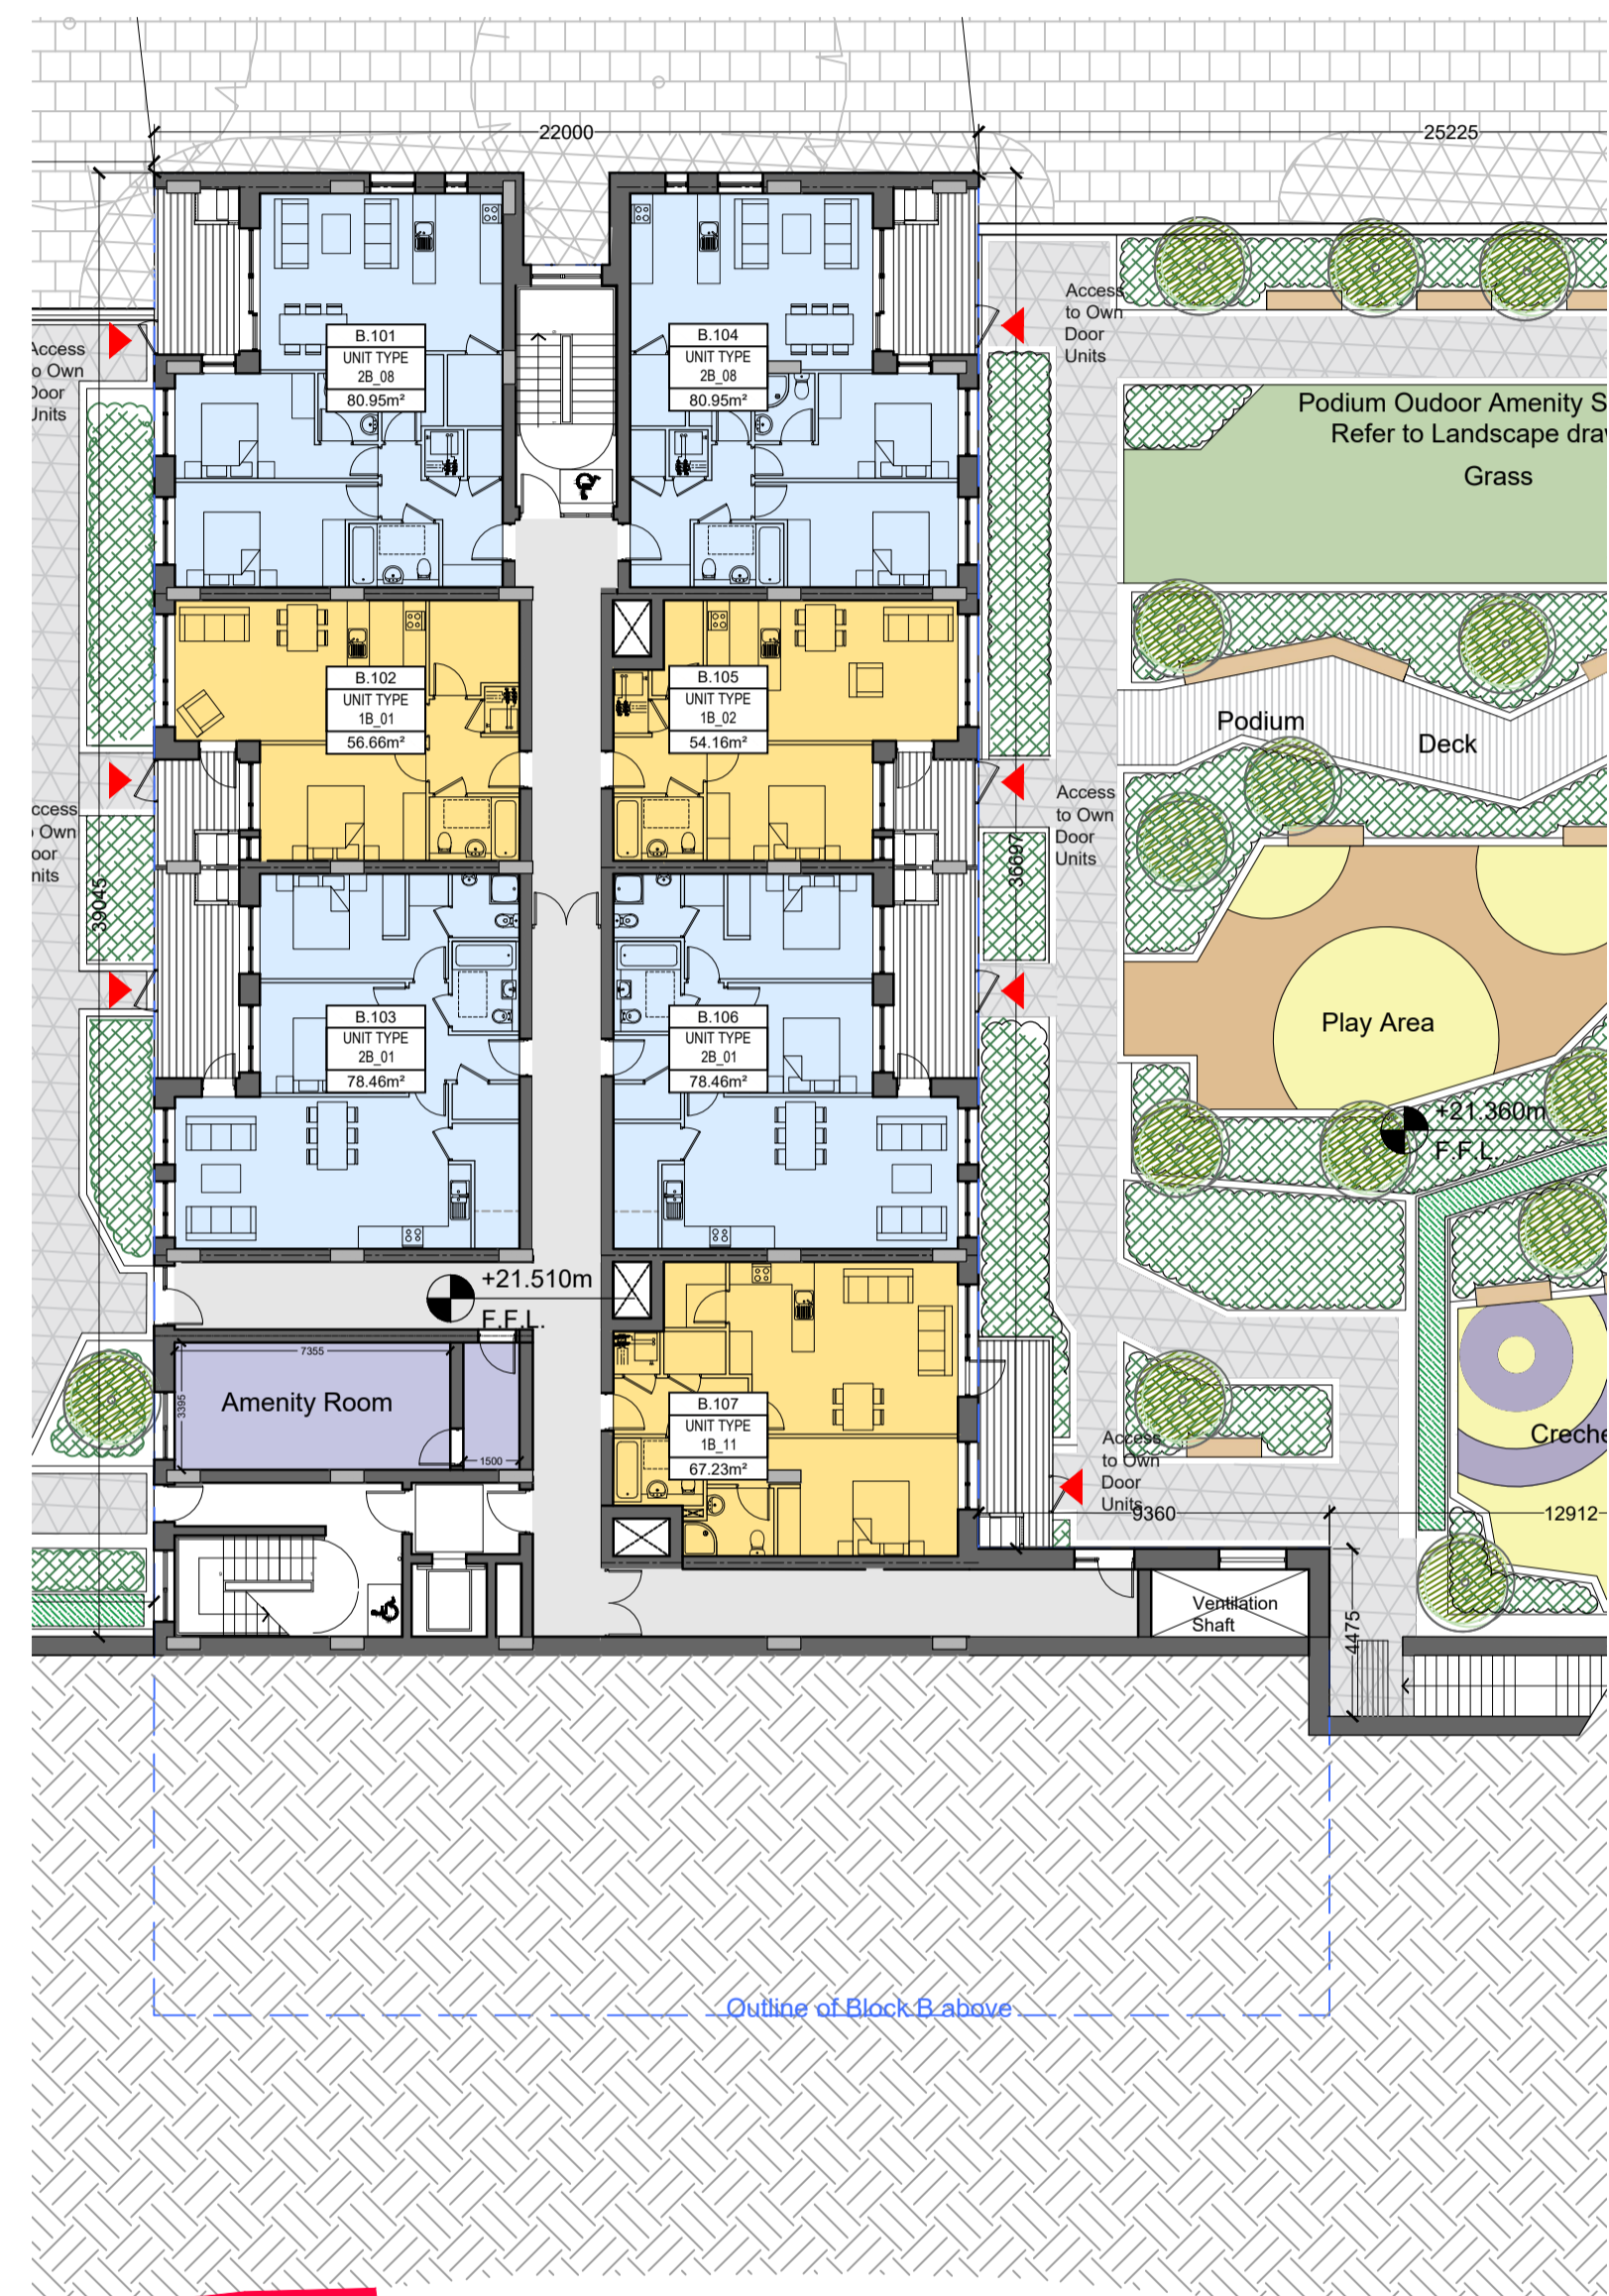


Block B
First Floor Plan
 Scale 1:200@A1

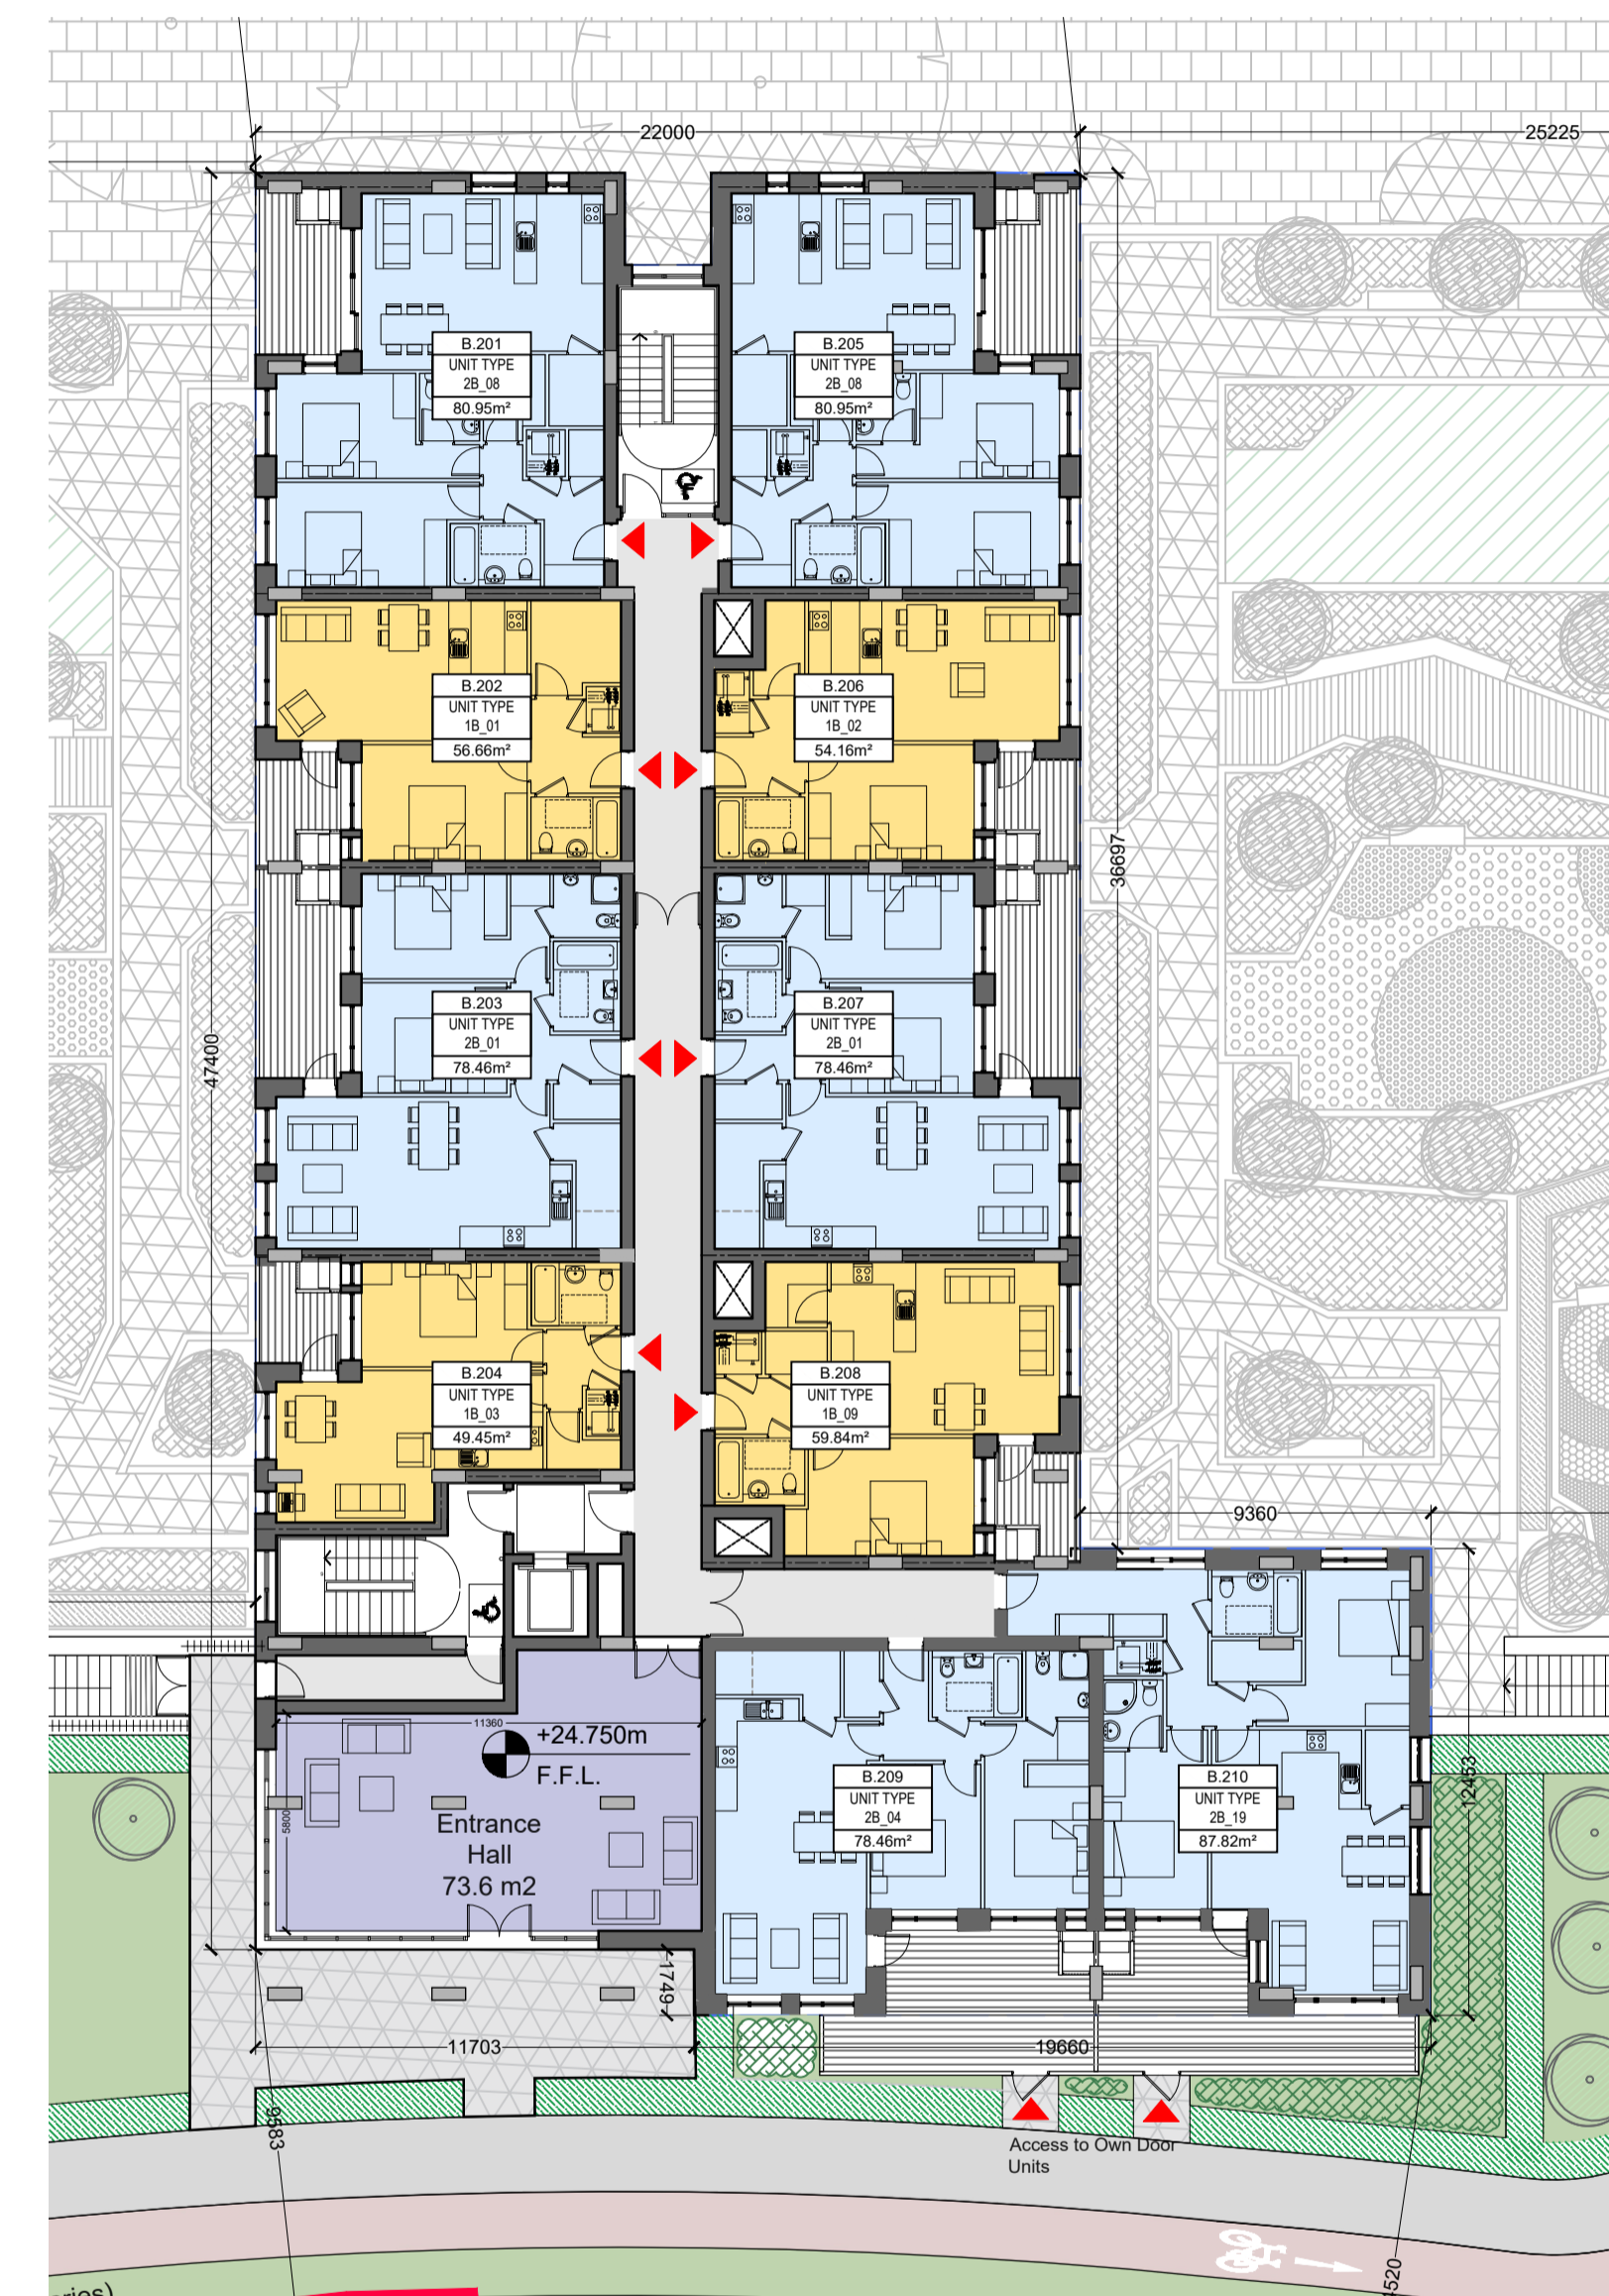

Block B
Second Floor Plan - Street Access Level
 Scale 1:200@A1

NOTES

- ALL DIMENSIONS IN MILLIMETERS
- FURNITURE AND FITTINGS SHOWN ARE INDICATIVE

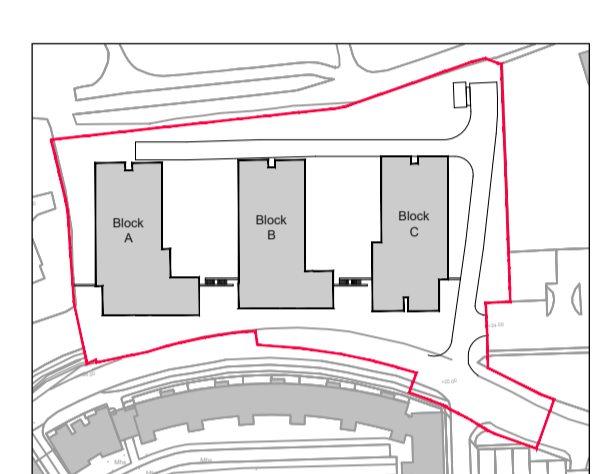

WILSON ARCHITECTURE
 OMM | W

St Patrick's Place, Wellington Rd., Cork t: 353-21-455255 e: info@wilsonarchitecture.ie
 36 Pembroke Rd., Dublin 4 t: 353-1-6601866 w: www.wilsonarchitecture.ie

SCALE	DAT	DRAWN BY	CHECKED	REVISION	DRAWING NO.
1:200@A1	May 2022	BOC	PH		1921-PL-202

© COPYRIGHT This drawing or design may not be reproduced without permission