




Privacy measures for Unit C.107;

Additional low wall with railings and planting to a height of 1.8m ensures the apartment is screened from view from the footpath, yet doesn't hamper the daylight requirements nor have an overshadowing impact.


View looking south towards Unit C107

NOTE: - DO NOT SCALE. USE FIGURED DIMENSIONS ONLY.
- THIS DRAWING IS TO BE READ IN CONJUNCTION WITH ALL RELEVANT SPECIFICATIONS AND DRAWINGS.
- ALL DIMENSIONS TO BE CHECKED ON SITE.
- IN THE EVENT OF ANY DISCREPANCIES BETWEEN DRAWINGS THE CONTRACTOR IS TO INFORM THE ARCHITECT IMMEDIATELY.

| REV. | DATE | DESCRIPTION | DRWN | CHKD | APPRD. |
|------|------|-------------|------|------|--------|
| | | | | | |
| | | | | | |

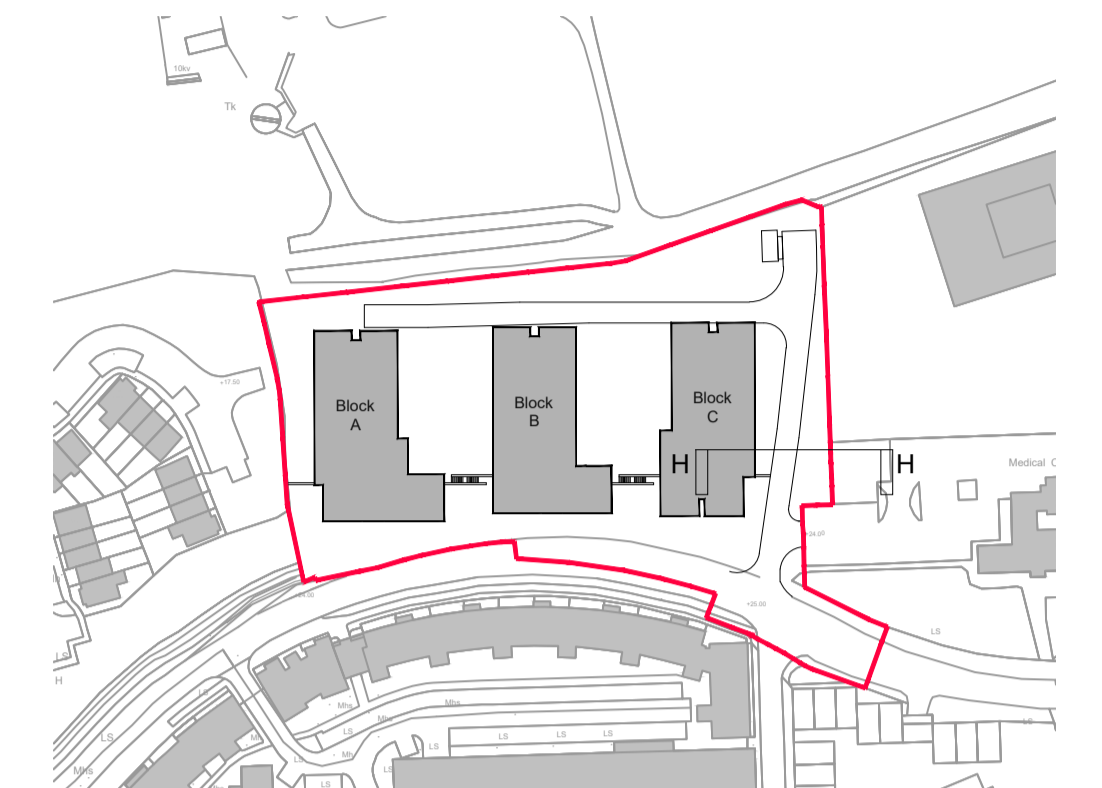


Key Plan
Scale 1:2000

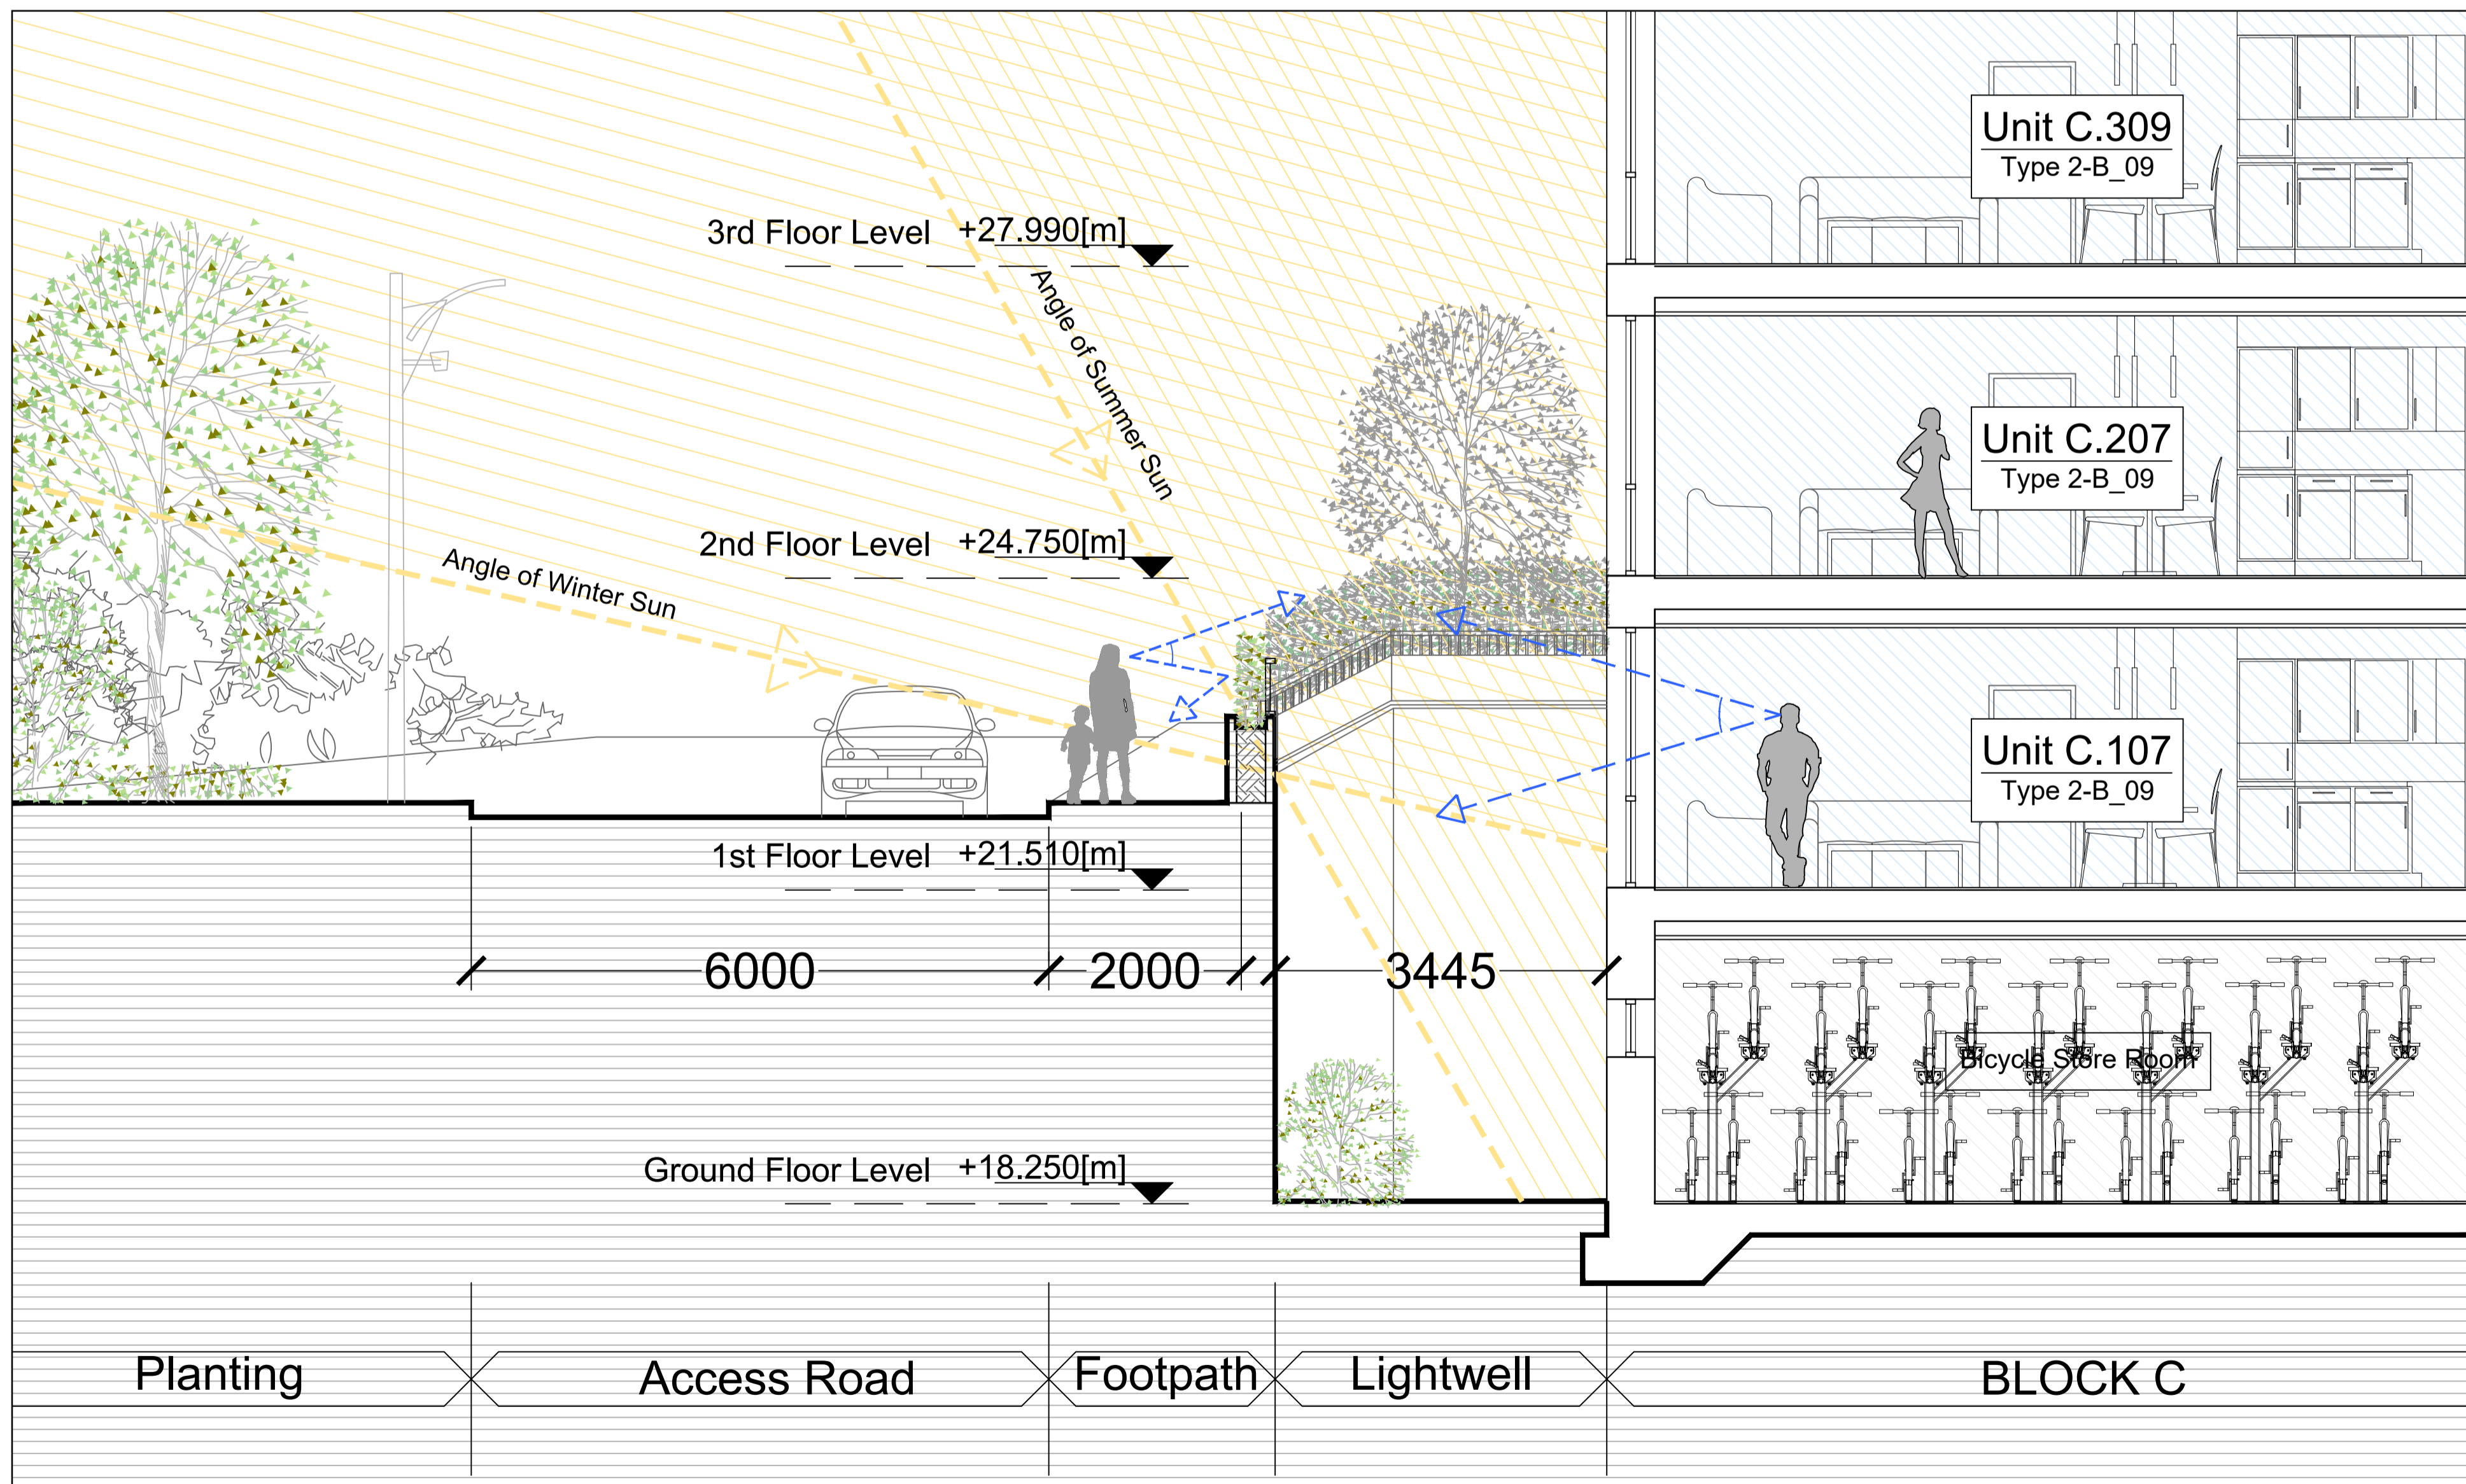

SECTION H-H - Through Unit C107

Scale 1:50 @ A1

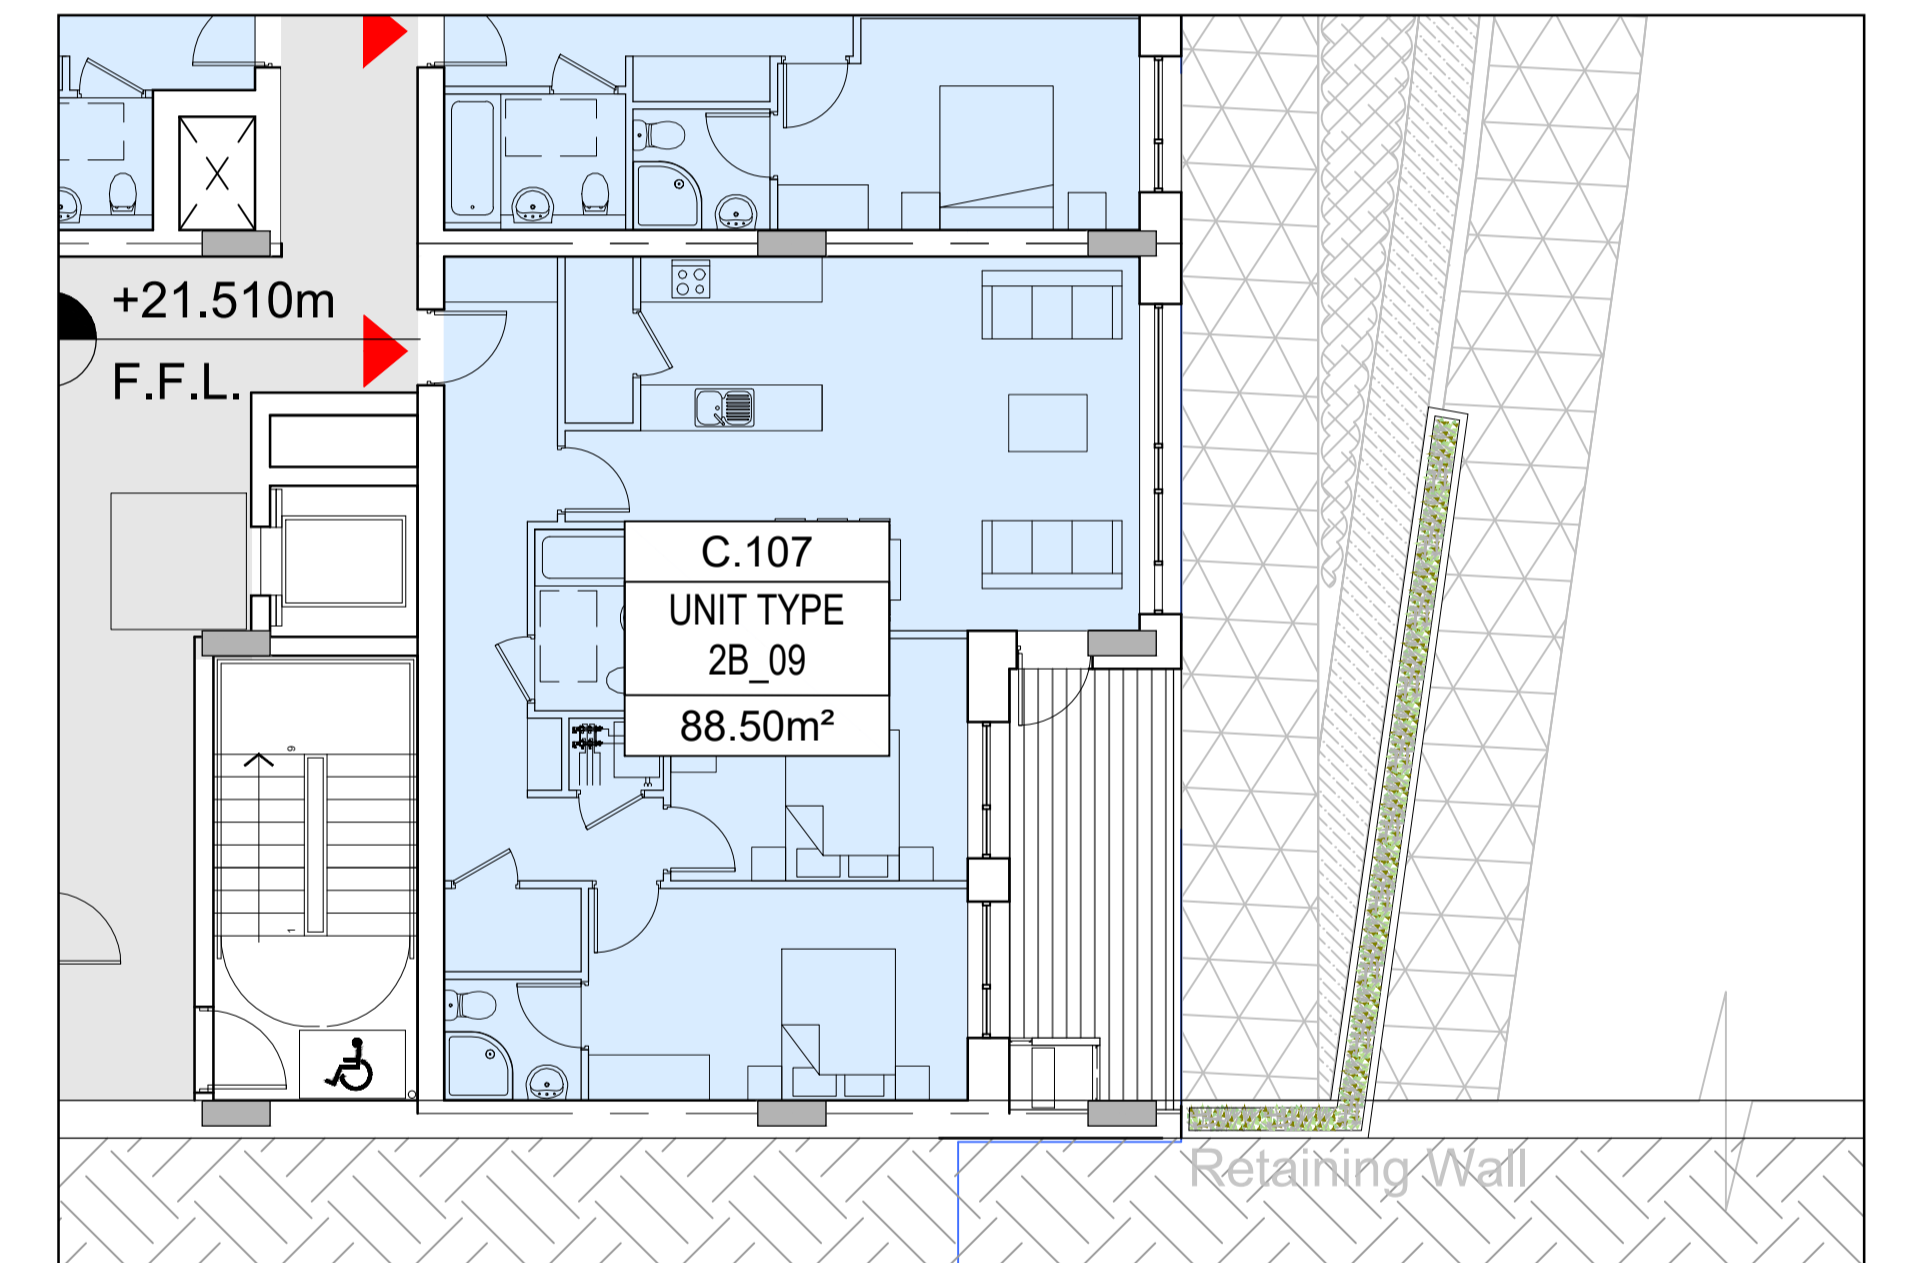

1st Floor Plan - Unit C.107

Scale 1:100

WILSON ARCHITECTURE
OMM | W
St Patrick's Place, Wellington Rd., Cork t: 353-21-455255 e: info@wilsonarchitecture.ie
36 Pembroke Rd, Dublin 4 t: 353-1-6601866 w: www.wilsonarchitecture.ie

| SCALE | DATE | DRAWN BY | CHECKED | REVISION | DRAWING NO. |
|---------|----------|----------|---------|----------|----------------|
| 1:50@A1 | May 2022 | RN | PH | - | 1921- PL - 322 |

© COPYRIGHT This drawing or design may not be reproduced without permission