



BLOCK A - Long Section
Scale 1:200

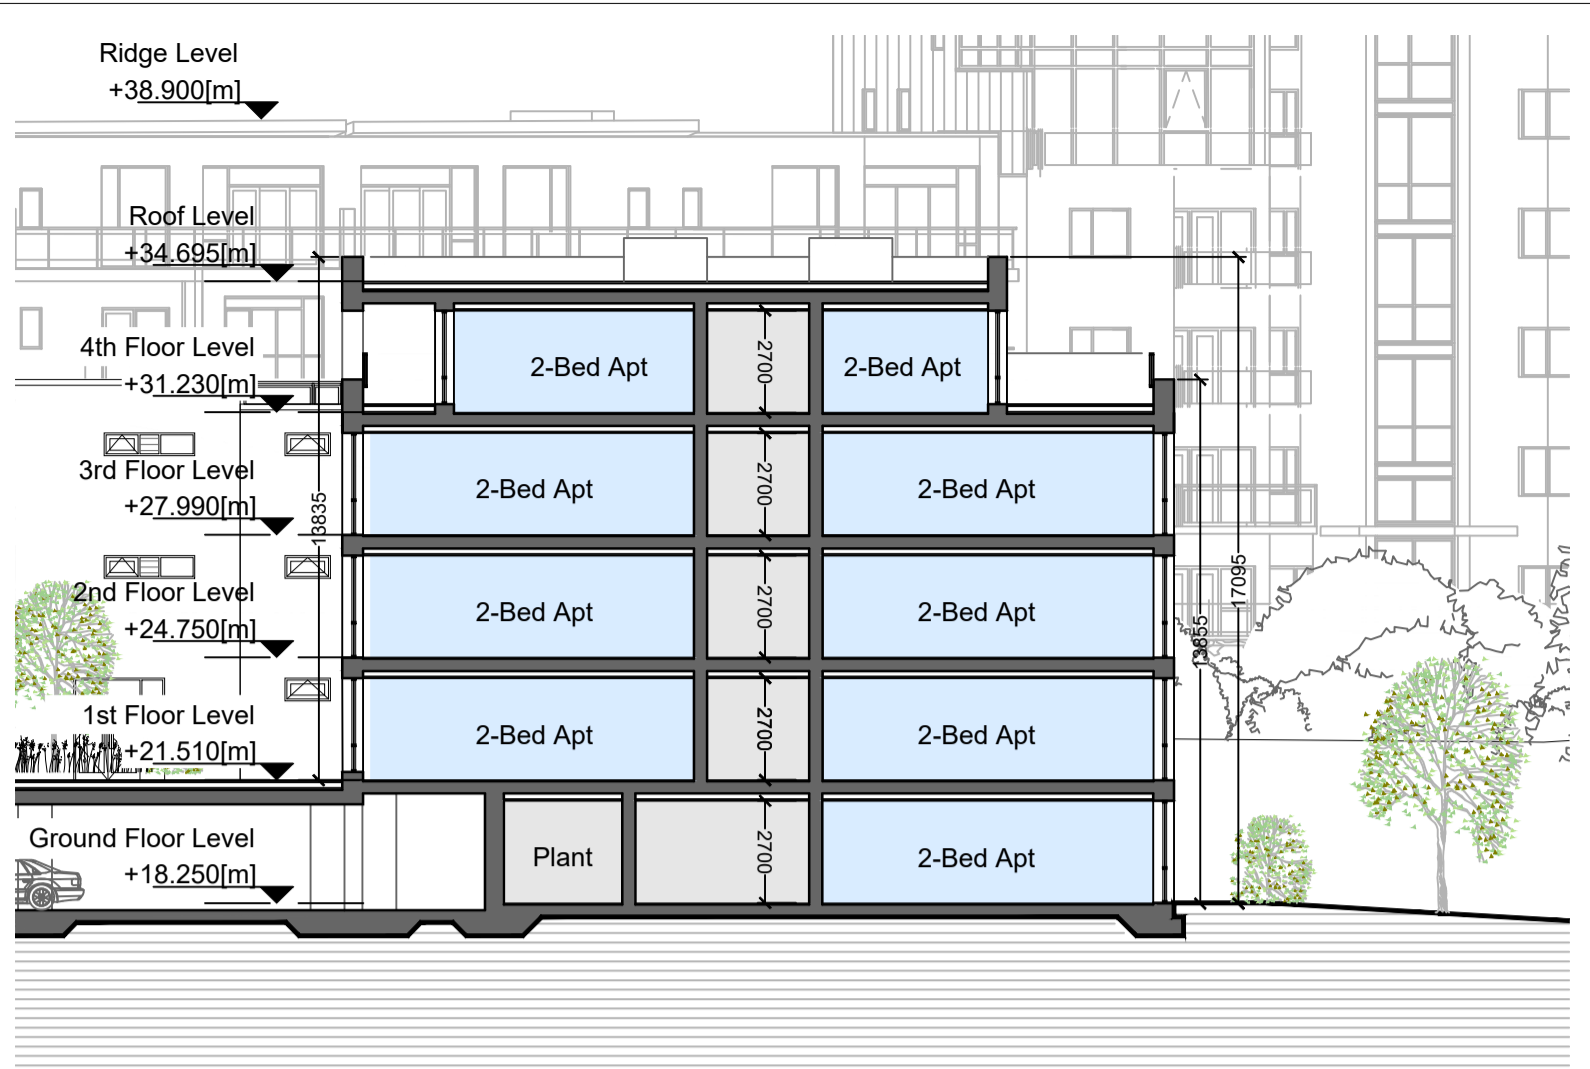


BLOCK A - Cross Section
Scale 1:200

NOTE: - DO NOT SCALE. USE FIGURED DIMENSIONS ONLY.
- THIS DRAWING IS TO BE READ IN CONJUNCTION WITH ALL RELEVANT SPECIFICATIONS AND DRAWINGS.
- ALL DIMENSIONS TO BE CHECKED ON SITE.
- IN THE EVENT OF ANY DISCREPANCIES BETWEEN DRAWINGS THE CONTRACTOR IS TO INFORM THE ARCHITECT IMMEDIATELY.


REV.	DATE	DESCRIPTION	DRWN.	CHKD.	APPRD.

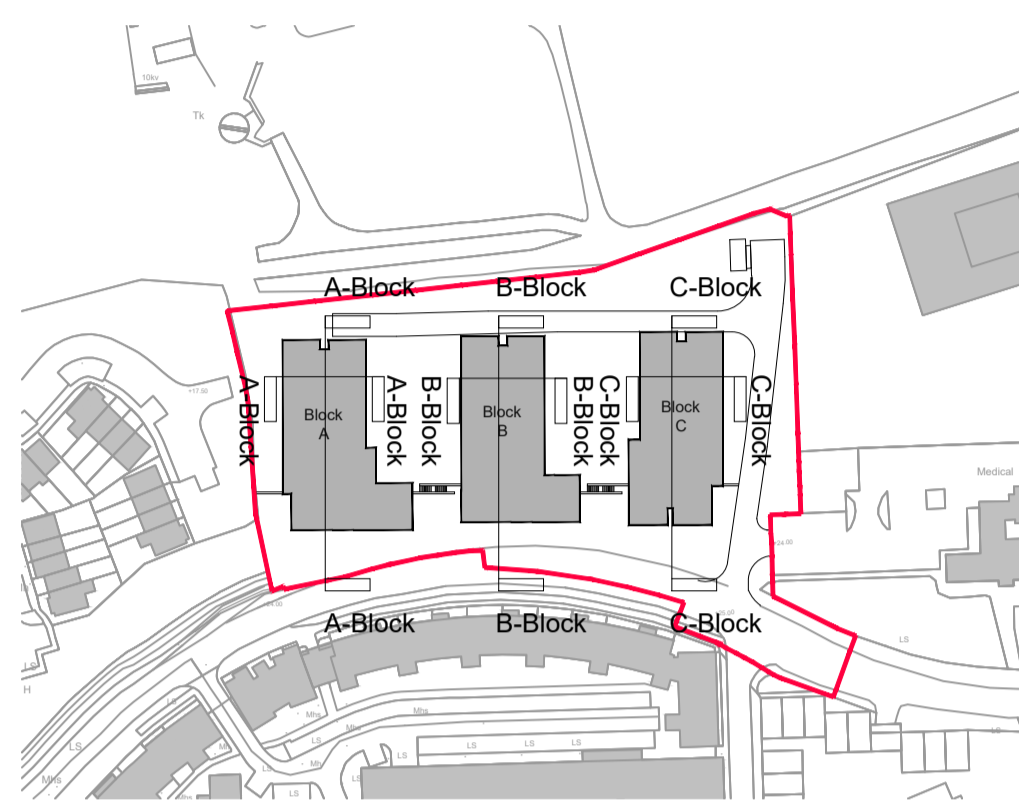


Key Plan
Scale 1:2000

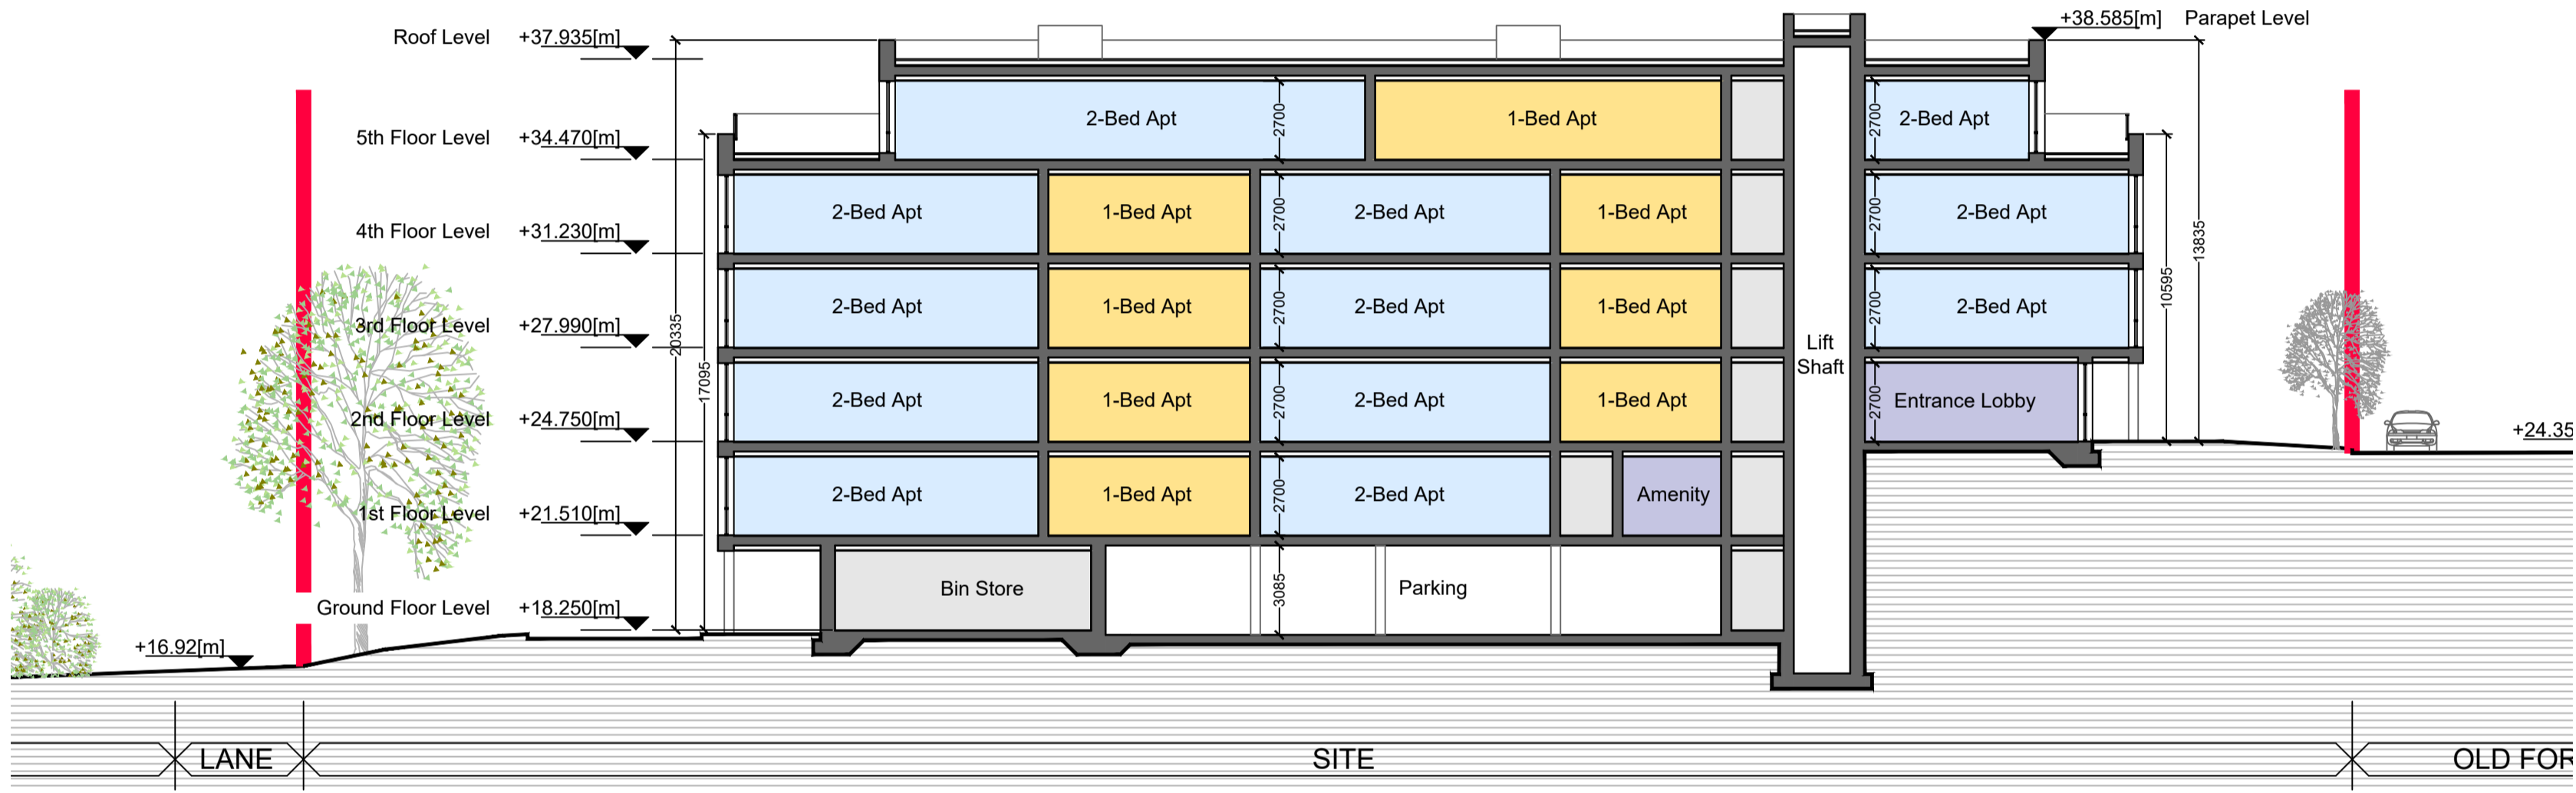


BLOCK B - Long Section
Scale 1:200

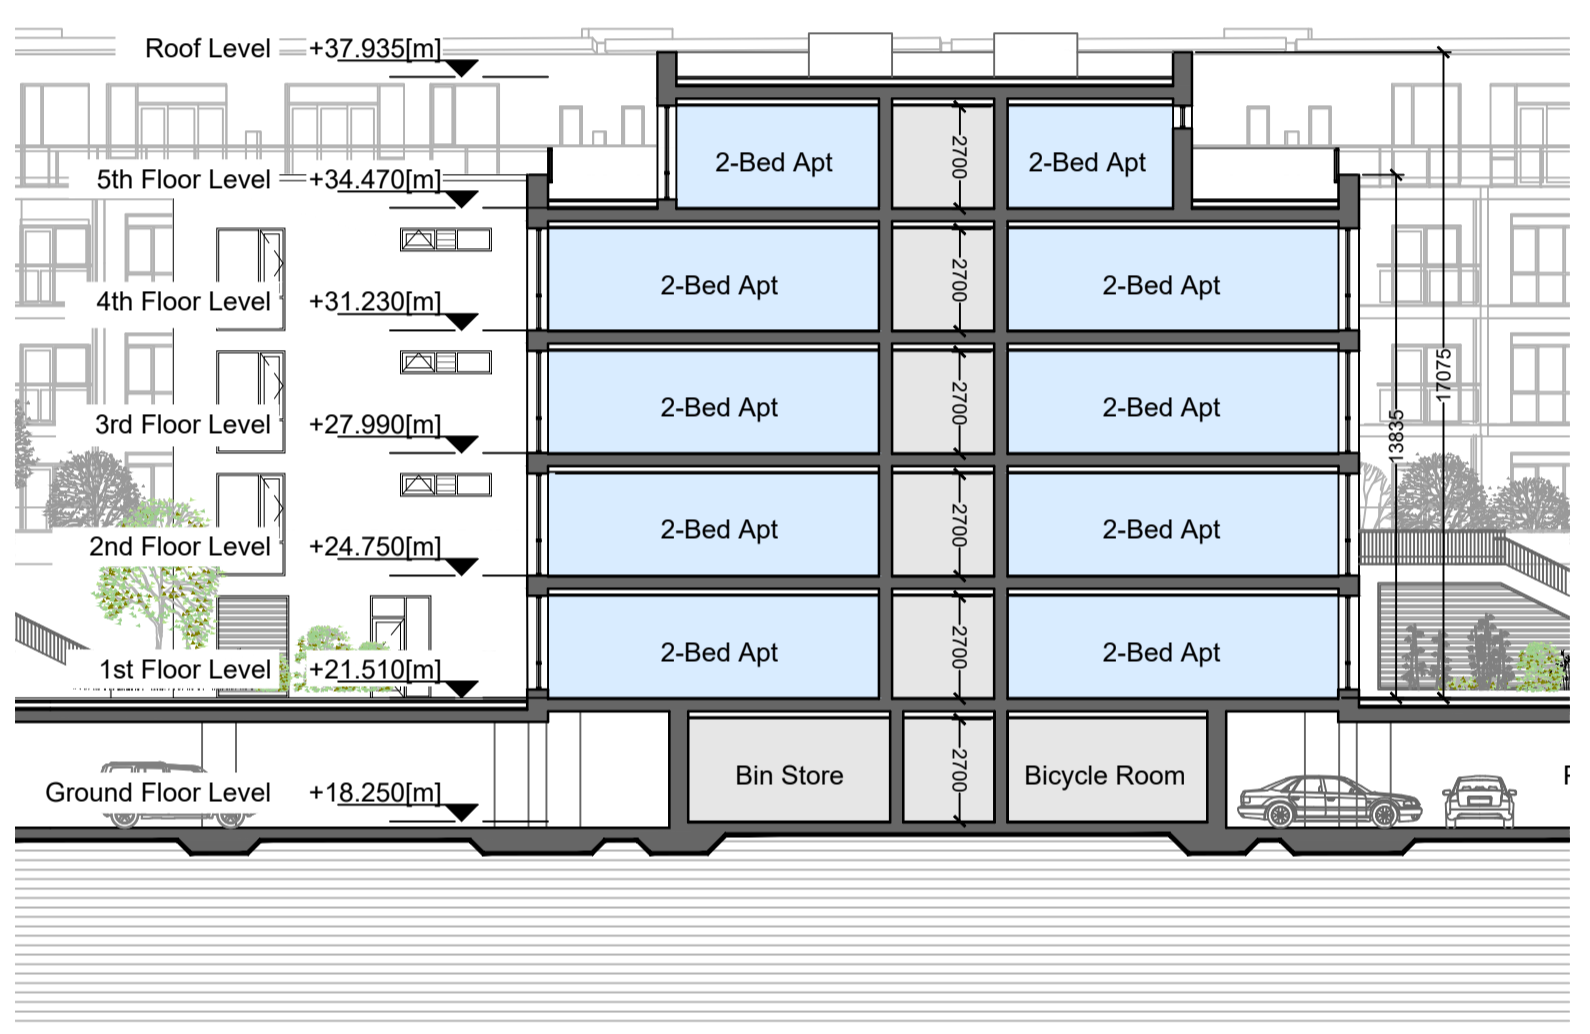

BLOCK B - Cross Section
Scale 1:200

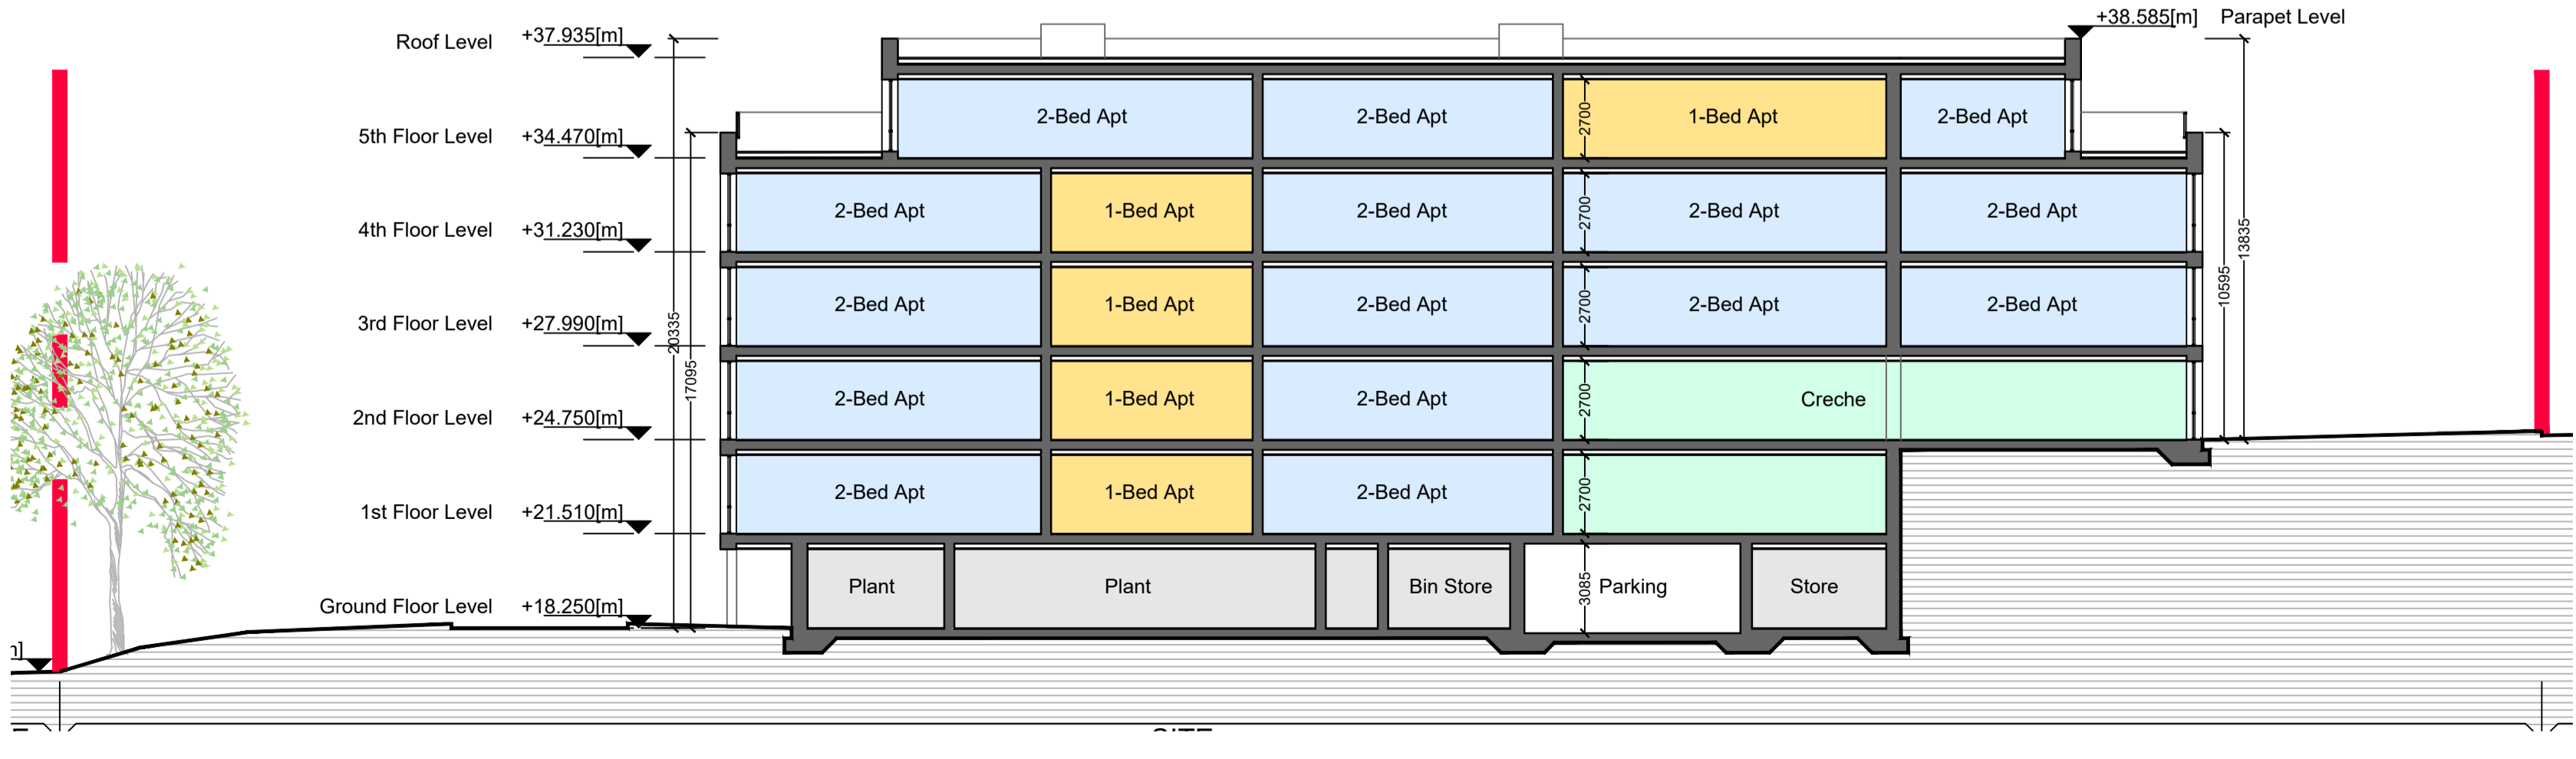

BLOCK C - Long Section
Scale 1:200

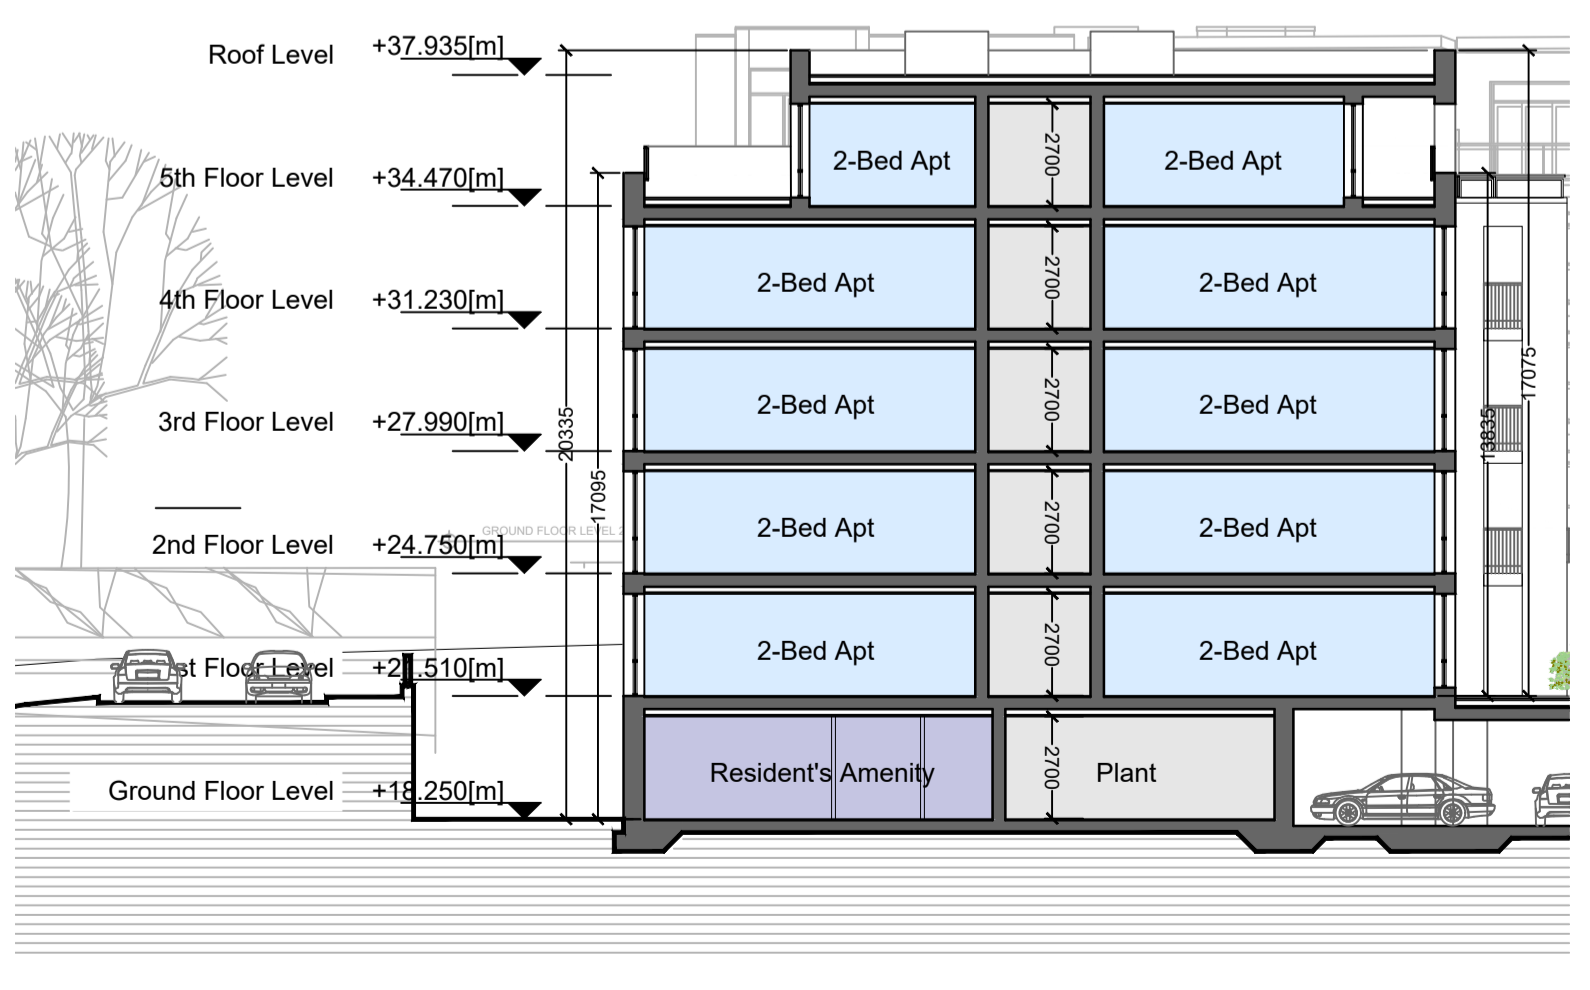

BLOCK C - Cross Section
Scale 1:200

WILSON ARCHITECTURE
OMM | W

St Patrick's Place, Wellington Rd., Cork t: 353-21-455255 e: info@wilsonarchitecture.ie
36 Pembroke Rd, Dublin 4 t: 353-1-6601866 w: www.wilsonarchitecture.ie

Apartment Development Ballincollig O'Flynn Construction		BUILDING SECTIONS Blocks A, B & C	
SCALE 1:400(A3) 1:200(A1)	SITE MAY 2022	DESIGNED BOC	PHASE PH
		REVISIONS	DRAWING NO. 1921 - PL - 310

© COPYRIGHT This drawing or design may not be reproduced without permission