



Section F1 to F-Outlet

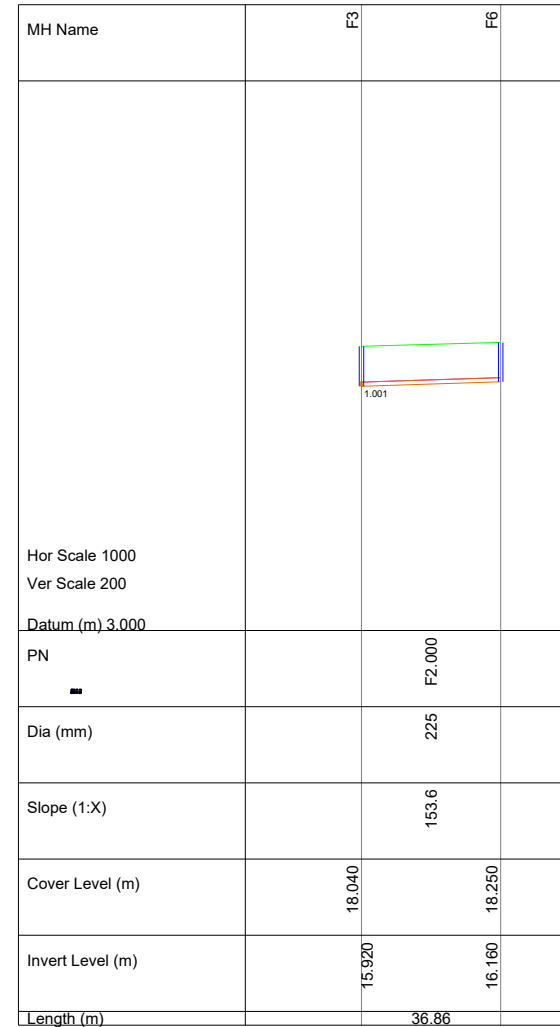

Section F6 to F3

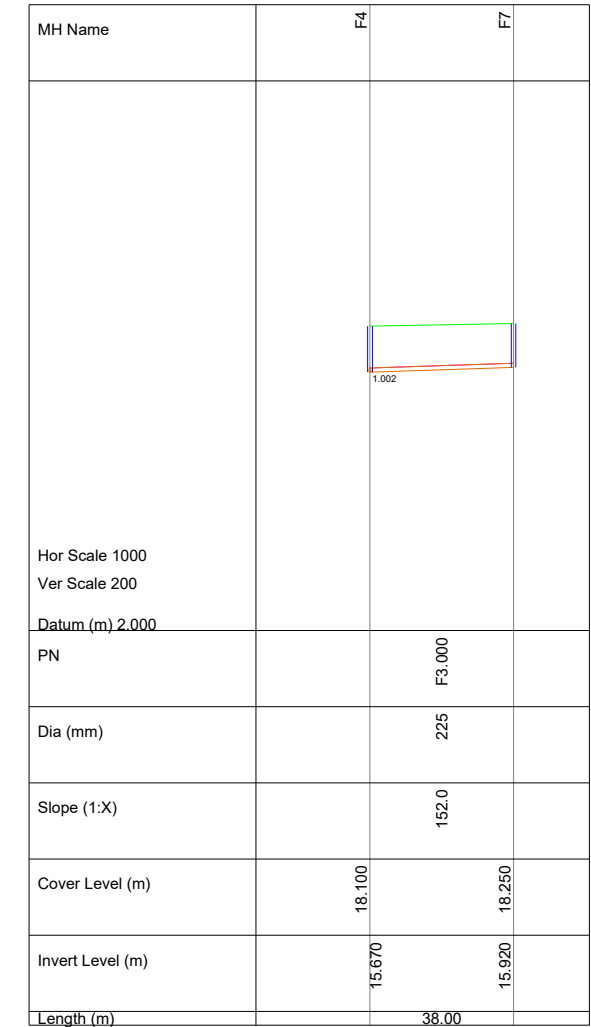

Section F7 to F4

NOTES:

1. This drawing to be read in conjunction with all relevant drawings and specifications.
2. Do not scale, if in doubt ask.
3. All drawings to be checked on site.
4. All levels to Malin Head Datum.
5. All cover levels are based off the road centre line and need to be adjusted accordingly for the as built cover levels.

A Issued for Planning R.M T.O'N 20.04.22

Rev. Revision Details By Chkd. Date

Dwg. No.