


3866 - WWTP: EXCLUSION ZONE MAP (scale: 1/1000) 559390 mE, 571400 mN

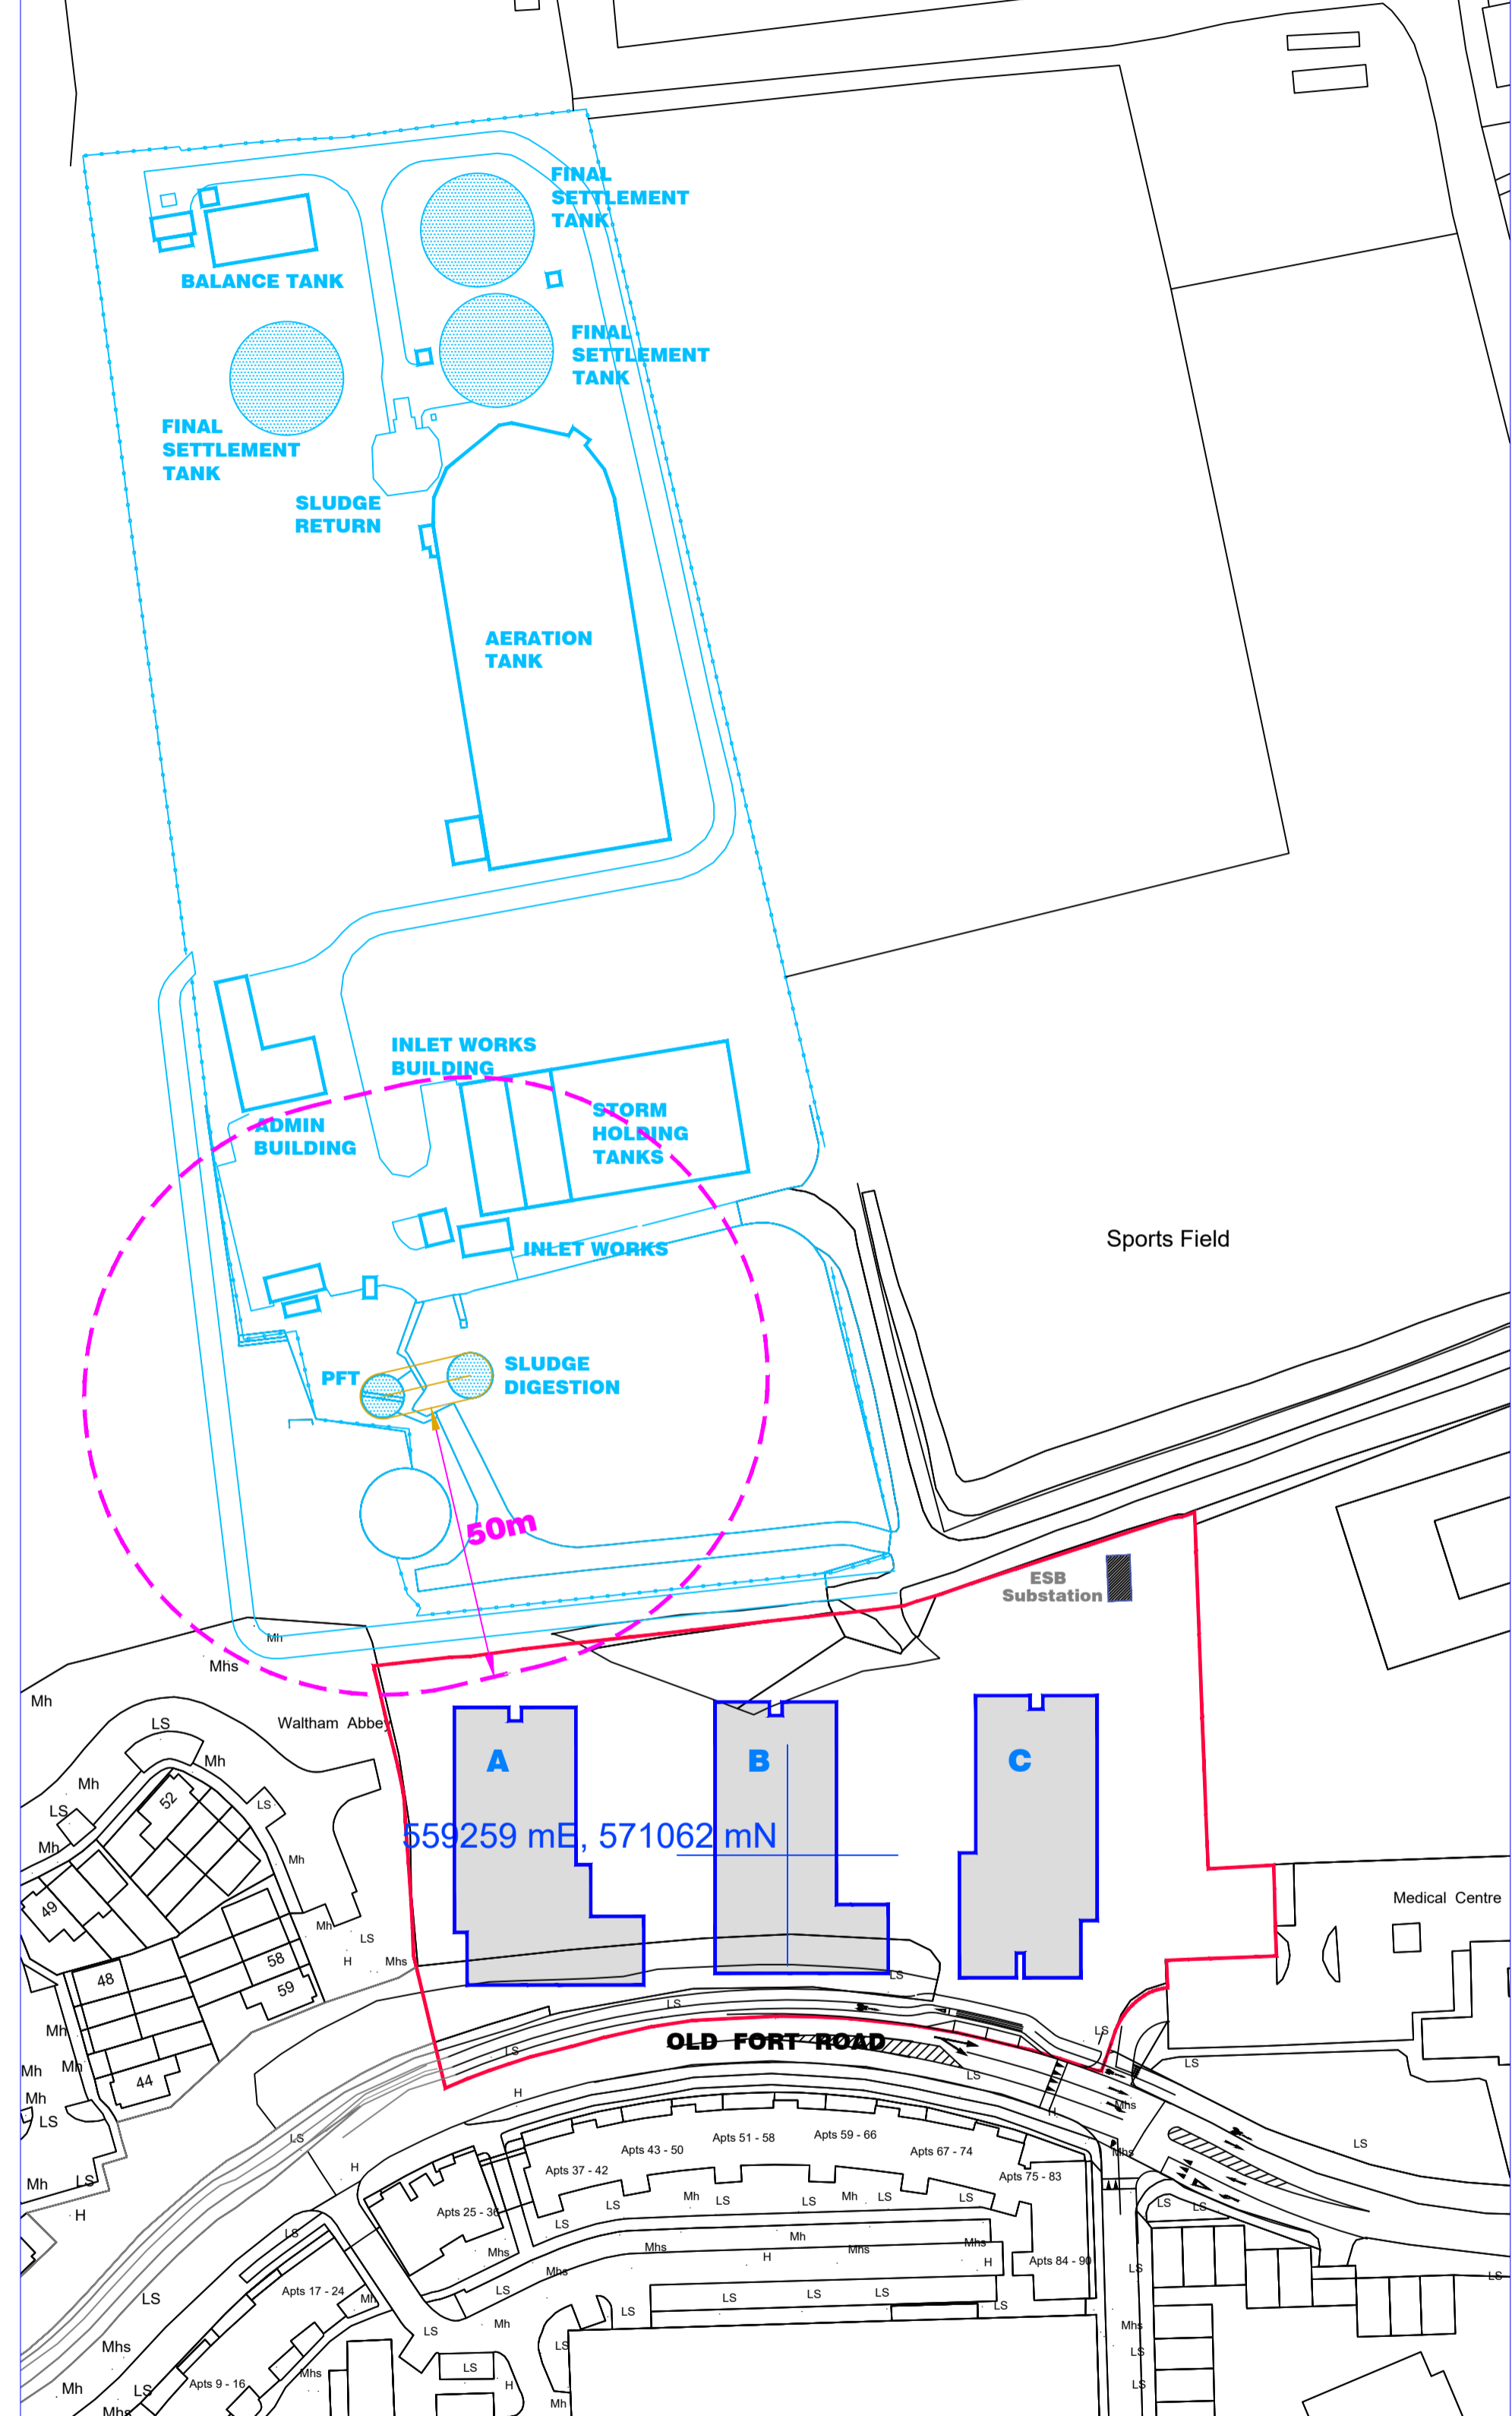


559120 mE, 570960 mN

NORTH

ITM - Coordinates
Map Scale:- 1:1000

Ordnance Survey Ireland Licence Number
EN 0036319 © Government of Ireland

PROPOSED DEVELOPMENT SITE
OUTLINED IN RED

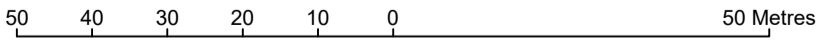

GENERAL NOTES

- © Copyright of this drawing is reserved by JODA Engineering Consultants 2021.
- This drawing shall be read in conjunction with all relevant project drawings and specification.
- Do not scale dimensions from this drawing, use figured dimensions only.
- JODA Engineering Consultants accepts no responsibility for errors made as a result of scaling of any dimension from this drawing.

NOTES:

- This drawing to be read in conjunction with all relevant drawings and specifications.
- Do not scale, if in doubt ask.
- All drawings to be checked on site.
- All levels to Malin Head Datum.

A	Issued for Planning	RM	TON	26.04.22
Rev.	Revision Details	By	Check	Date

JODA ENGINEERING CONSULTANTS

Civil | Structural | Mechanical | Electrical
Ballycurreen House, Ballycurreen, Cork
T12 P4AY | (021) 4544244 | www.joda.ie

Client
O'Flynn Group

Project
**APARTMENT DEVELOPMENT AT OLD FORT ROAD
BALLINCOLLIG, COUNTY CORK**

Dwg Title
WWTP: EXCLUSION ZONE MAP

Scale Ref.	1:1000	Status	SHD Planning
------------	--------	--------	--------------

Dwg No.
3866-AD-P9